




NOTE
THE DOWNSTREAM MINING PIT SLOPE BETWEEN A-A AND D-D WILL HAVE THE SAME CROSS-SECTION AS A-A AND D-D.

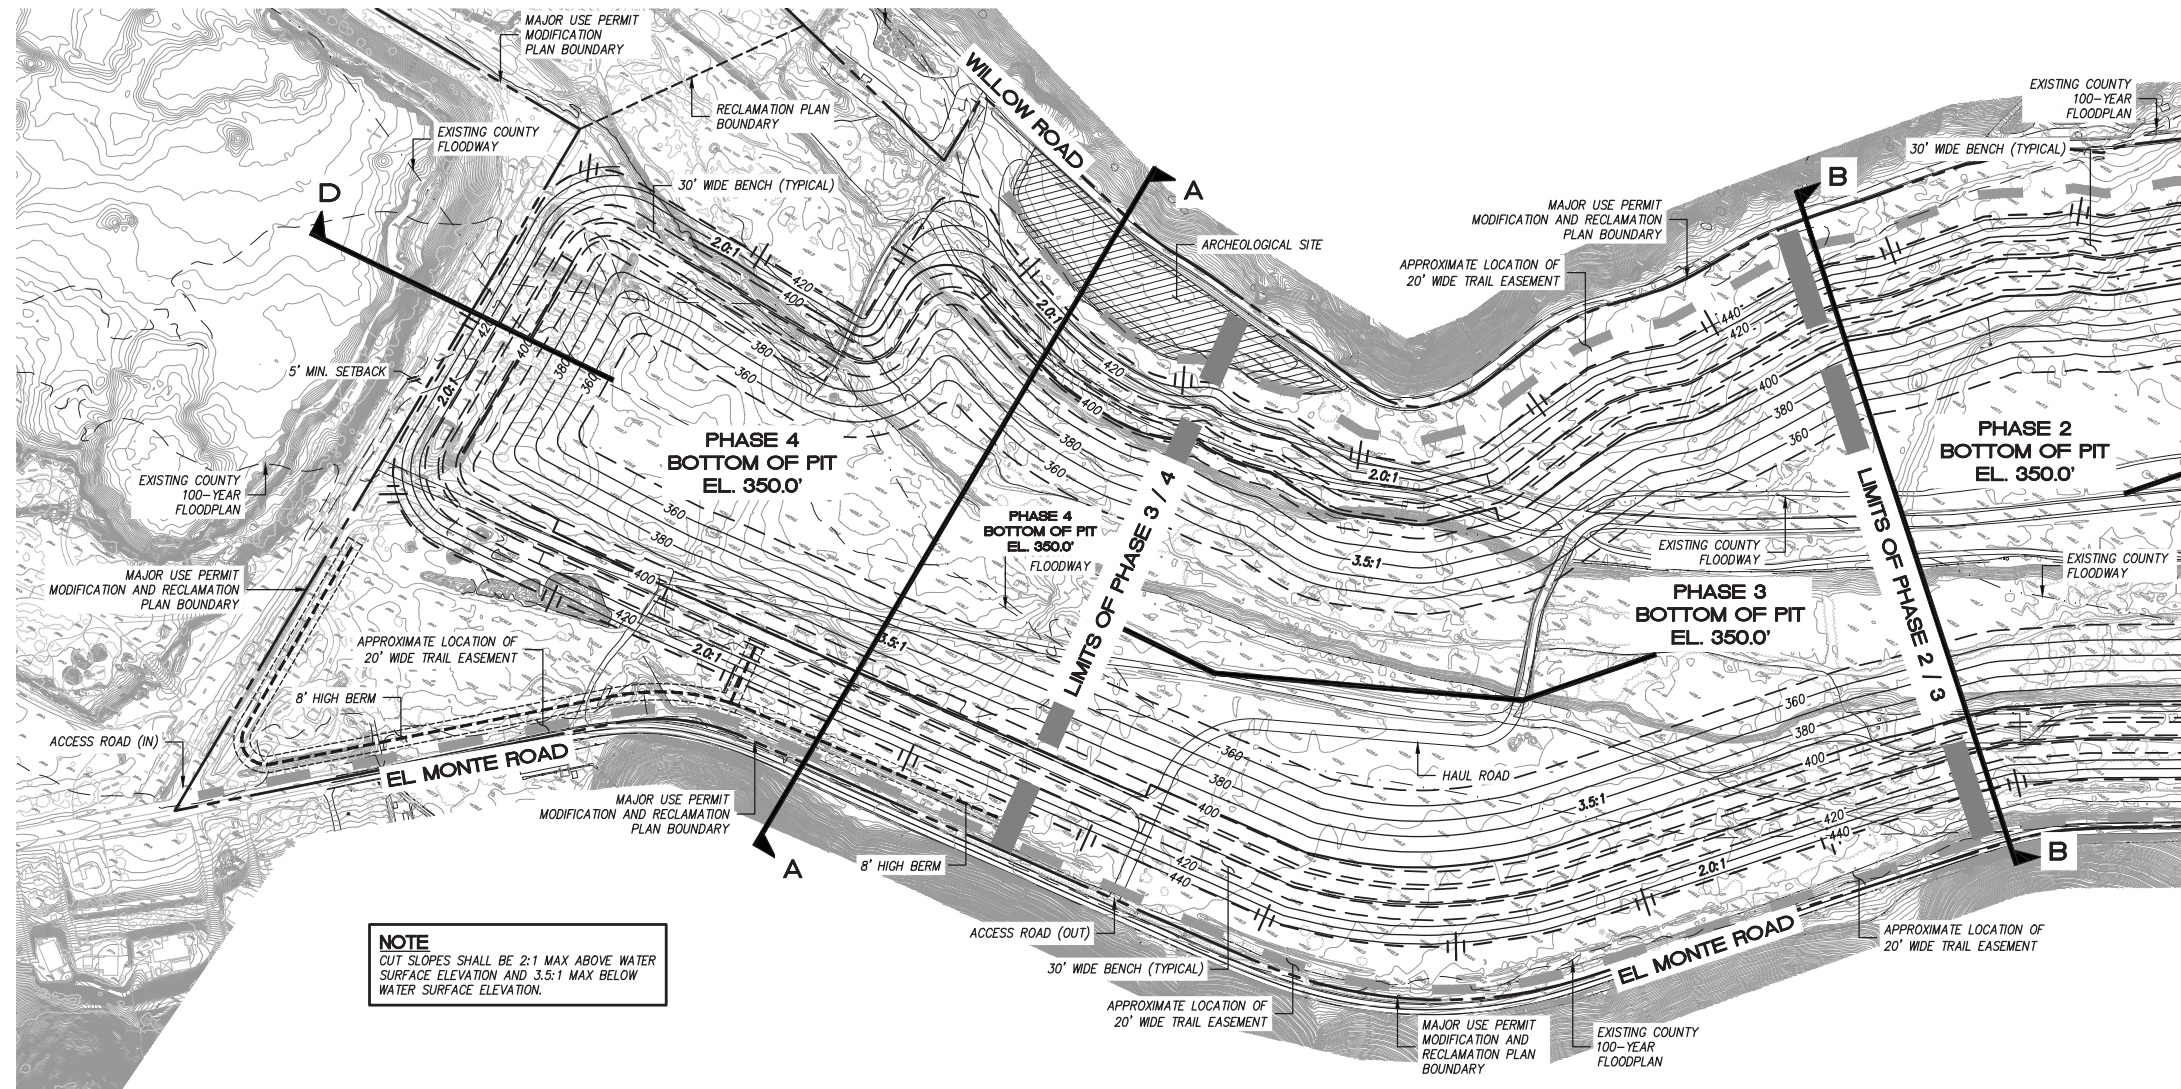


NOTE
CUT SLOPES SHALL BE 2:1 MAX ABOVE WATER SURFACE ELEVATION AND 3.5:1 MAX BELOW WATER SURFACE ELEVATION.

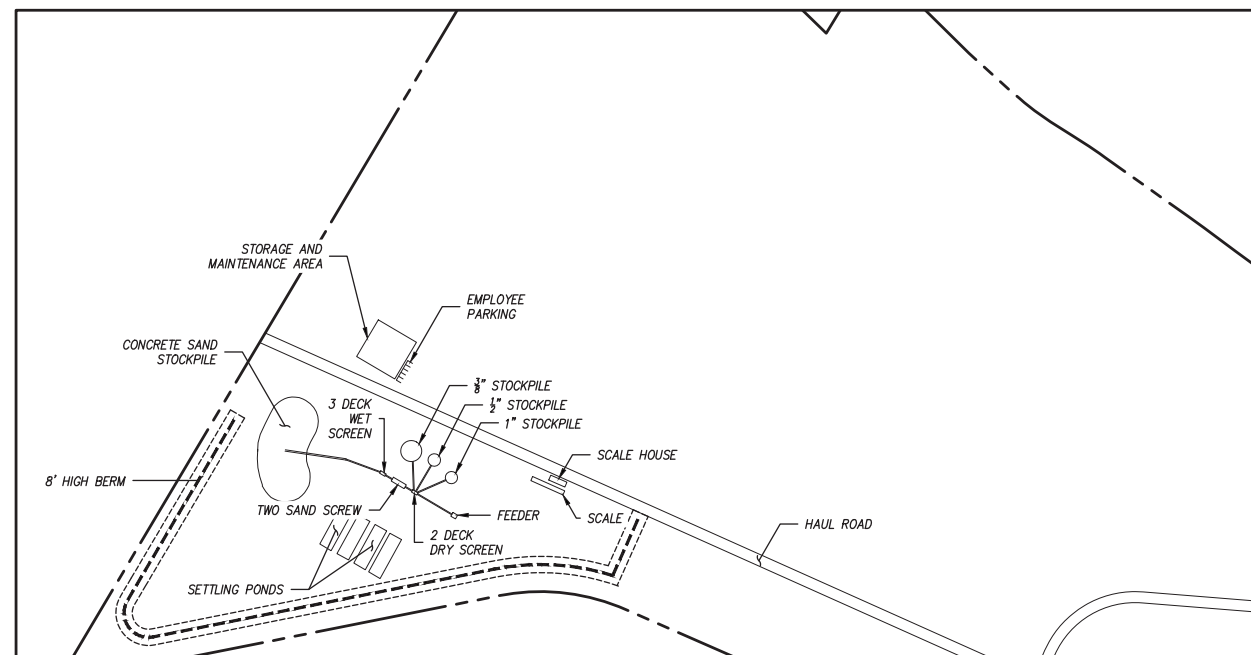

TYPICAL PLANT DETAIL
SCALE: 1"=200'

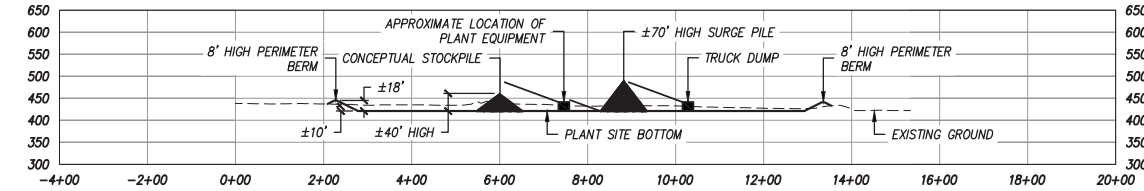

PROCESSING PLANT SECTION
SCALE: HORIZ. 1"=200' VERT. 1"=200'

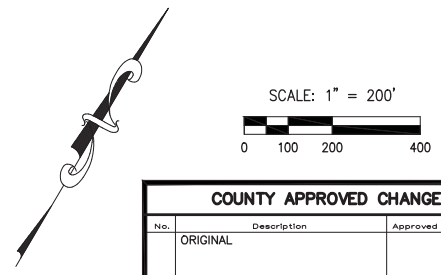

PERMITS		BENCHMARK	
HABITAT LOSS PERMIT NO.		DESCRIPTION:	COUNTY OF SAN DIEGO BENCHMARK
N.O.I. NO.		LOCATION:	
SPECIFIC PLAN AMENDMENT		RECORD FROM:	
SPECIAL USE PERMIT NO.		ELEVATION:	DATUM: NGVD 29
GRADING PERMIT NO.			
TENTATIVE MAP NO.			

PRIVATE CONTRACT		
SHEET 4	COUNTY OF SAN DIEGO DEPARTMENT OF PUBLIC WORKS	8 SHEETS
RECLAMATION PLAN FOR: EL MONTE VALLEY PHASE 3 AND 4		
CALIFORNIA COORDINATE INDEX: 254-1803		
Approved COUNTY ENGINEER	Engineer of work	
	WAYNE W. CHANG	P.C.E. 46548
	Grading Permit No.	