




Profile - Approach to Runway 10  
Scales: Horiz: 1"=200'  
Vert: 1"=30'

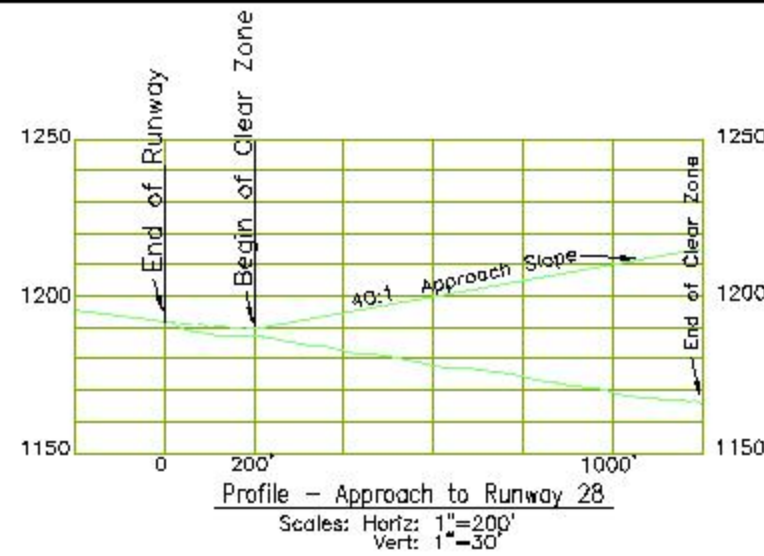

Profile - Approach to Runway 28  
Scales: Horiz: 1"=200'  
Vert: 1"=30'

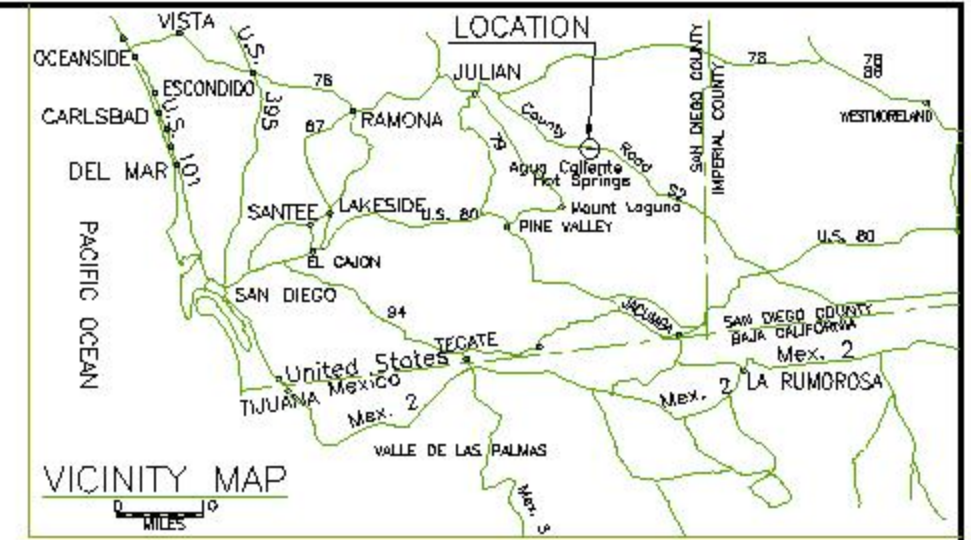

Scale: 1" = 200'  
0 100 200 300 400 500 600 700 800

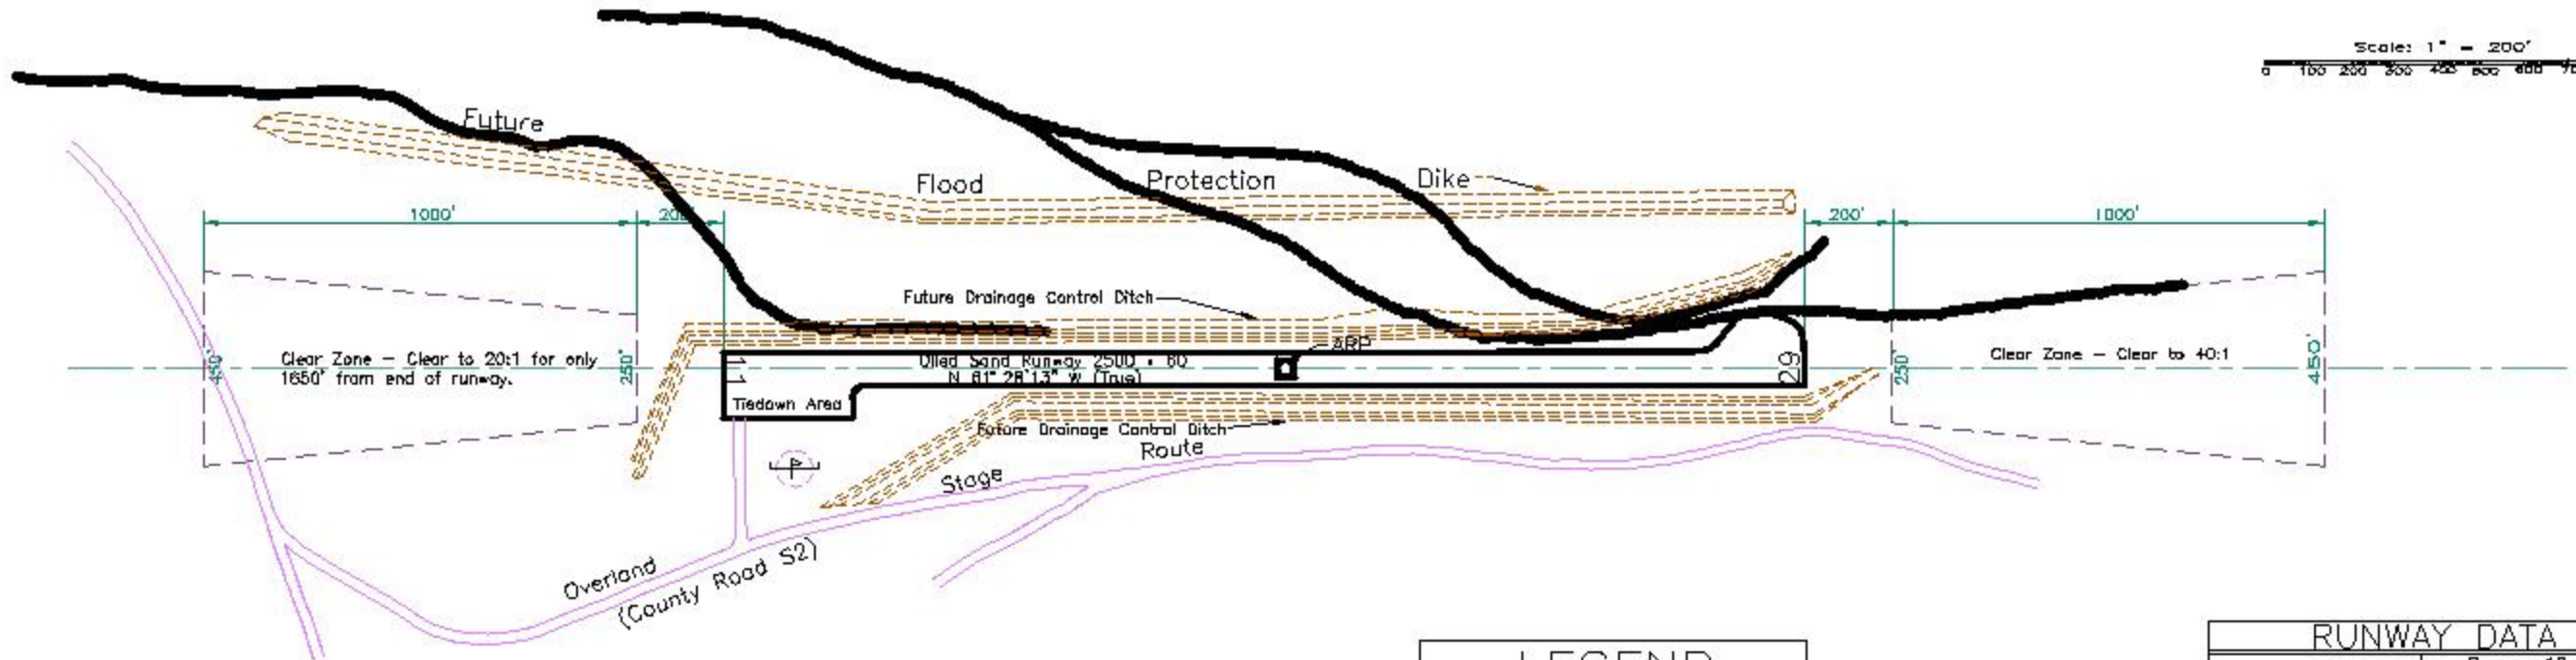

AIRPORT DATA		
	Existing	Ultimate
Airport Elevation	1224.0	same
Airport Reference Point (ARP) Coord	Lat. 32° 51' 21.1"	same
	Long. 117° 11' 21.2"	same
Normal No. Temp. of Hottest Month	103 F	same
Miscellaneous Facilities	None	None

**GENERAL NOTES**  
 Airport Category - Minimum VFR  
 Wind data not pertinent to planned development of airport, and not available.  
 Airport is on property leased by the County of San Diego from the State of California as part of Agua Caliente County Park.

LEGEND	
	Existing Facilities
	Q Runway
	Future Developments
	Clear Zones
	Stream Bed
	Contours (5 ft. Interval)

	Runway 10-28	
	Existing	Ultimate
Effective Runway Gradient	1.27%	Same
Wind Coverage (15 MPH)	See General Notes	
Instrument Runway	None	None
Pavement Strength	8000(p)	Same
Approach Slopes & Clear Zones	10 = 20:1**	Same
	28 = 40:1	Same
Lighting	None	Reflector Type
Marking	None	Basic VFR
Navigation Aids	None	None

\*\* Gross weight in pounds for single gear aircraft.  
 \*\* For 1850 only - see approach profile.

COUNTY OF SAN DIEGO  
 DEPARTMENT OF PUBLIC WORKS  
 OFFICE OF THE COUNTY ENGINEER  
 8555 OVERLAND AVENUE, SAN DIEGO, CA 92123-1398



RECOMMENDED BY: \_\_\_\_\_ DATE: \_\_\_\_\_  
 APPROVED BY: \_\_\_\_\_ DATE: \_\_\_\_\_

REVISIONS: \_\_\_\_\_ BY: \_\_\_\_\_ APPROVED: \_\_\_\_\_ DATE: \_\_\_\_\_

CORRECTION INDEX  
 286 N 1893 E  
 COUNTY MAP  
 FILE NUMBER

**AGUA CALIENTE AIRPORT  
 AIRPORT LAYOUT PLAN**

PLANNED BY: \_\_\_\_\_ DATE: \_\_\_\_\_  
 FILE NO.: 1223-1  
 SHEET 1 OF 1