

**LEGEND:**

- 1 C-Store North Elevation
- 2 C-store East Elevation
- 3 C-Store West Elevation
- 4 Retail D Front Elevation
- 5 Retail D Left Elevation
- 6 Retail D Right Elevation
- 7 Retail E Front Elevation
- 8 Retail E Left Elevation
- 9 Retail E Right Elevation
- 10 Market Front Elevation
- 11 Canopy East Elevation
- 12 Canopy North Elevation
- 13 Canopy South Elevation
- 14 Canopy West Elevation
- 15 Gas Station Pricing Sign
- 16 Sight Lines
- 17 Directory Sign Monument
- 18 Market Monument Sign

Signage Site Plan

1" = 40'-0"

\*Elevation






Market Monument Sign

1/2" = 1'-0"

**LEGEND:**

- 1 Poured-in-place concrete wall with recessed letters painted in black
- 2 6.8 square feet area with 7" ht. letters to be Athelas bold font
- 3 Stone veneer wall wrapped around concrete
- 4 \*Sign will be uplit with no backlighting

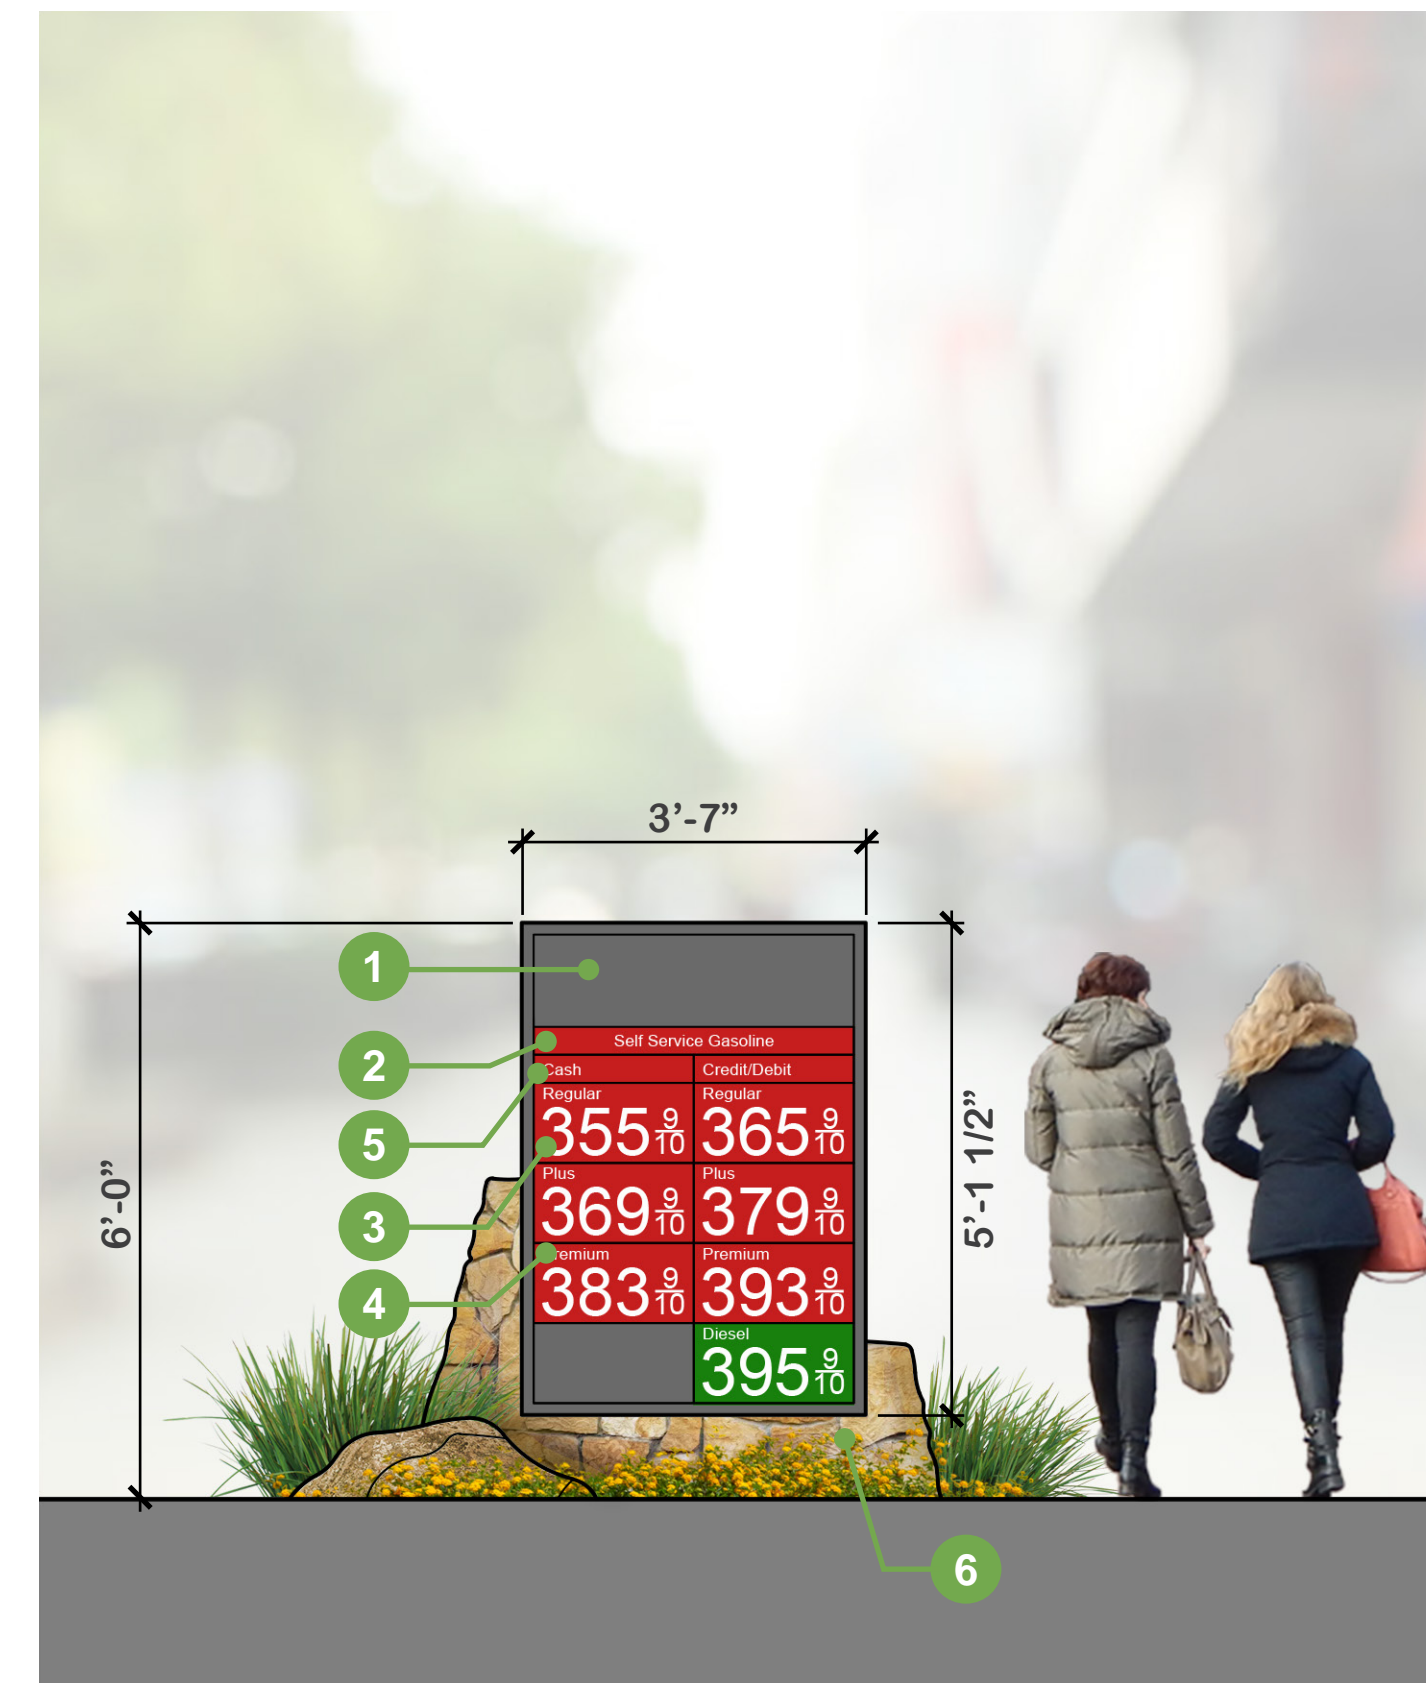

Gas Station Pricing Sign


1/2" = 1'-0"

**LEGEND:**

- 1 Brand or trademark placeholder (text size to be 1 1/2" max.)
- 2 Self service gasoline label (text size to be 1 1/2" max.)
- 3 Price per gallon numerals (text size to be 6" max.)
- 4 Grade of the motor fuel (text size to be 1 1/2" max.)
- 5 Cash / Credit (text size to be 1 1/2" max.)
- 6 Stone veneer

\*All gas station texts are per California Fuel Advertising and Labeling Requirements

\*Numbers to be digital

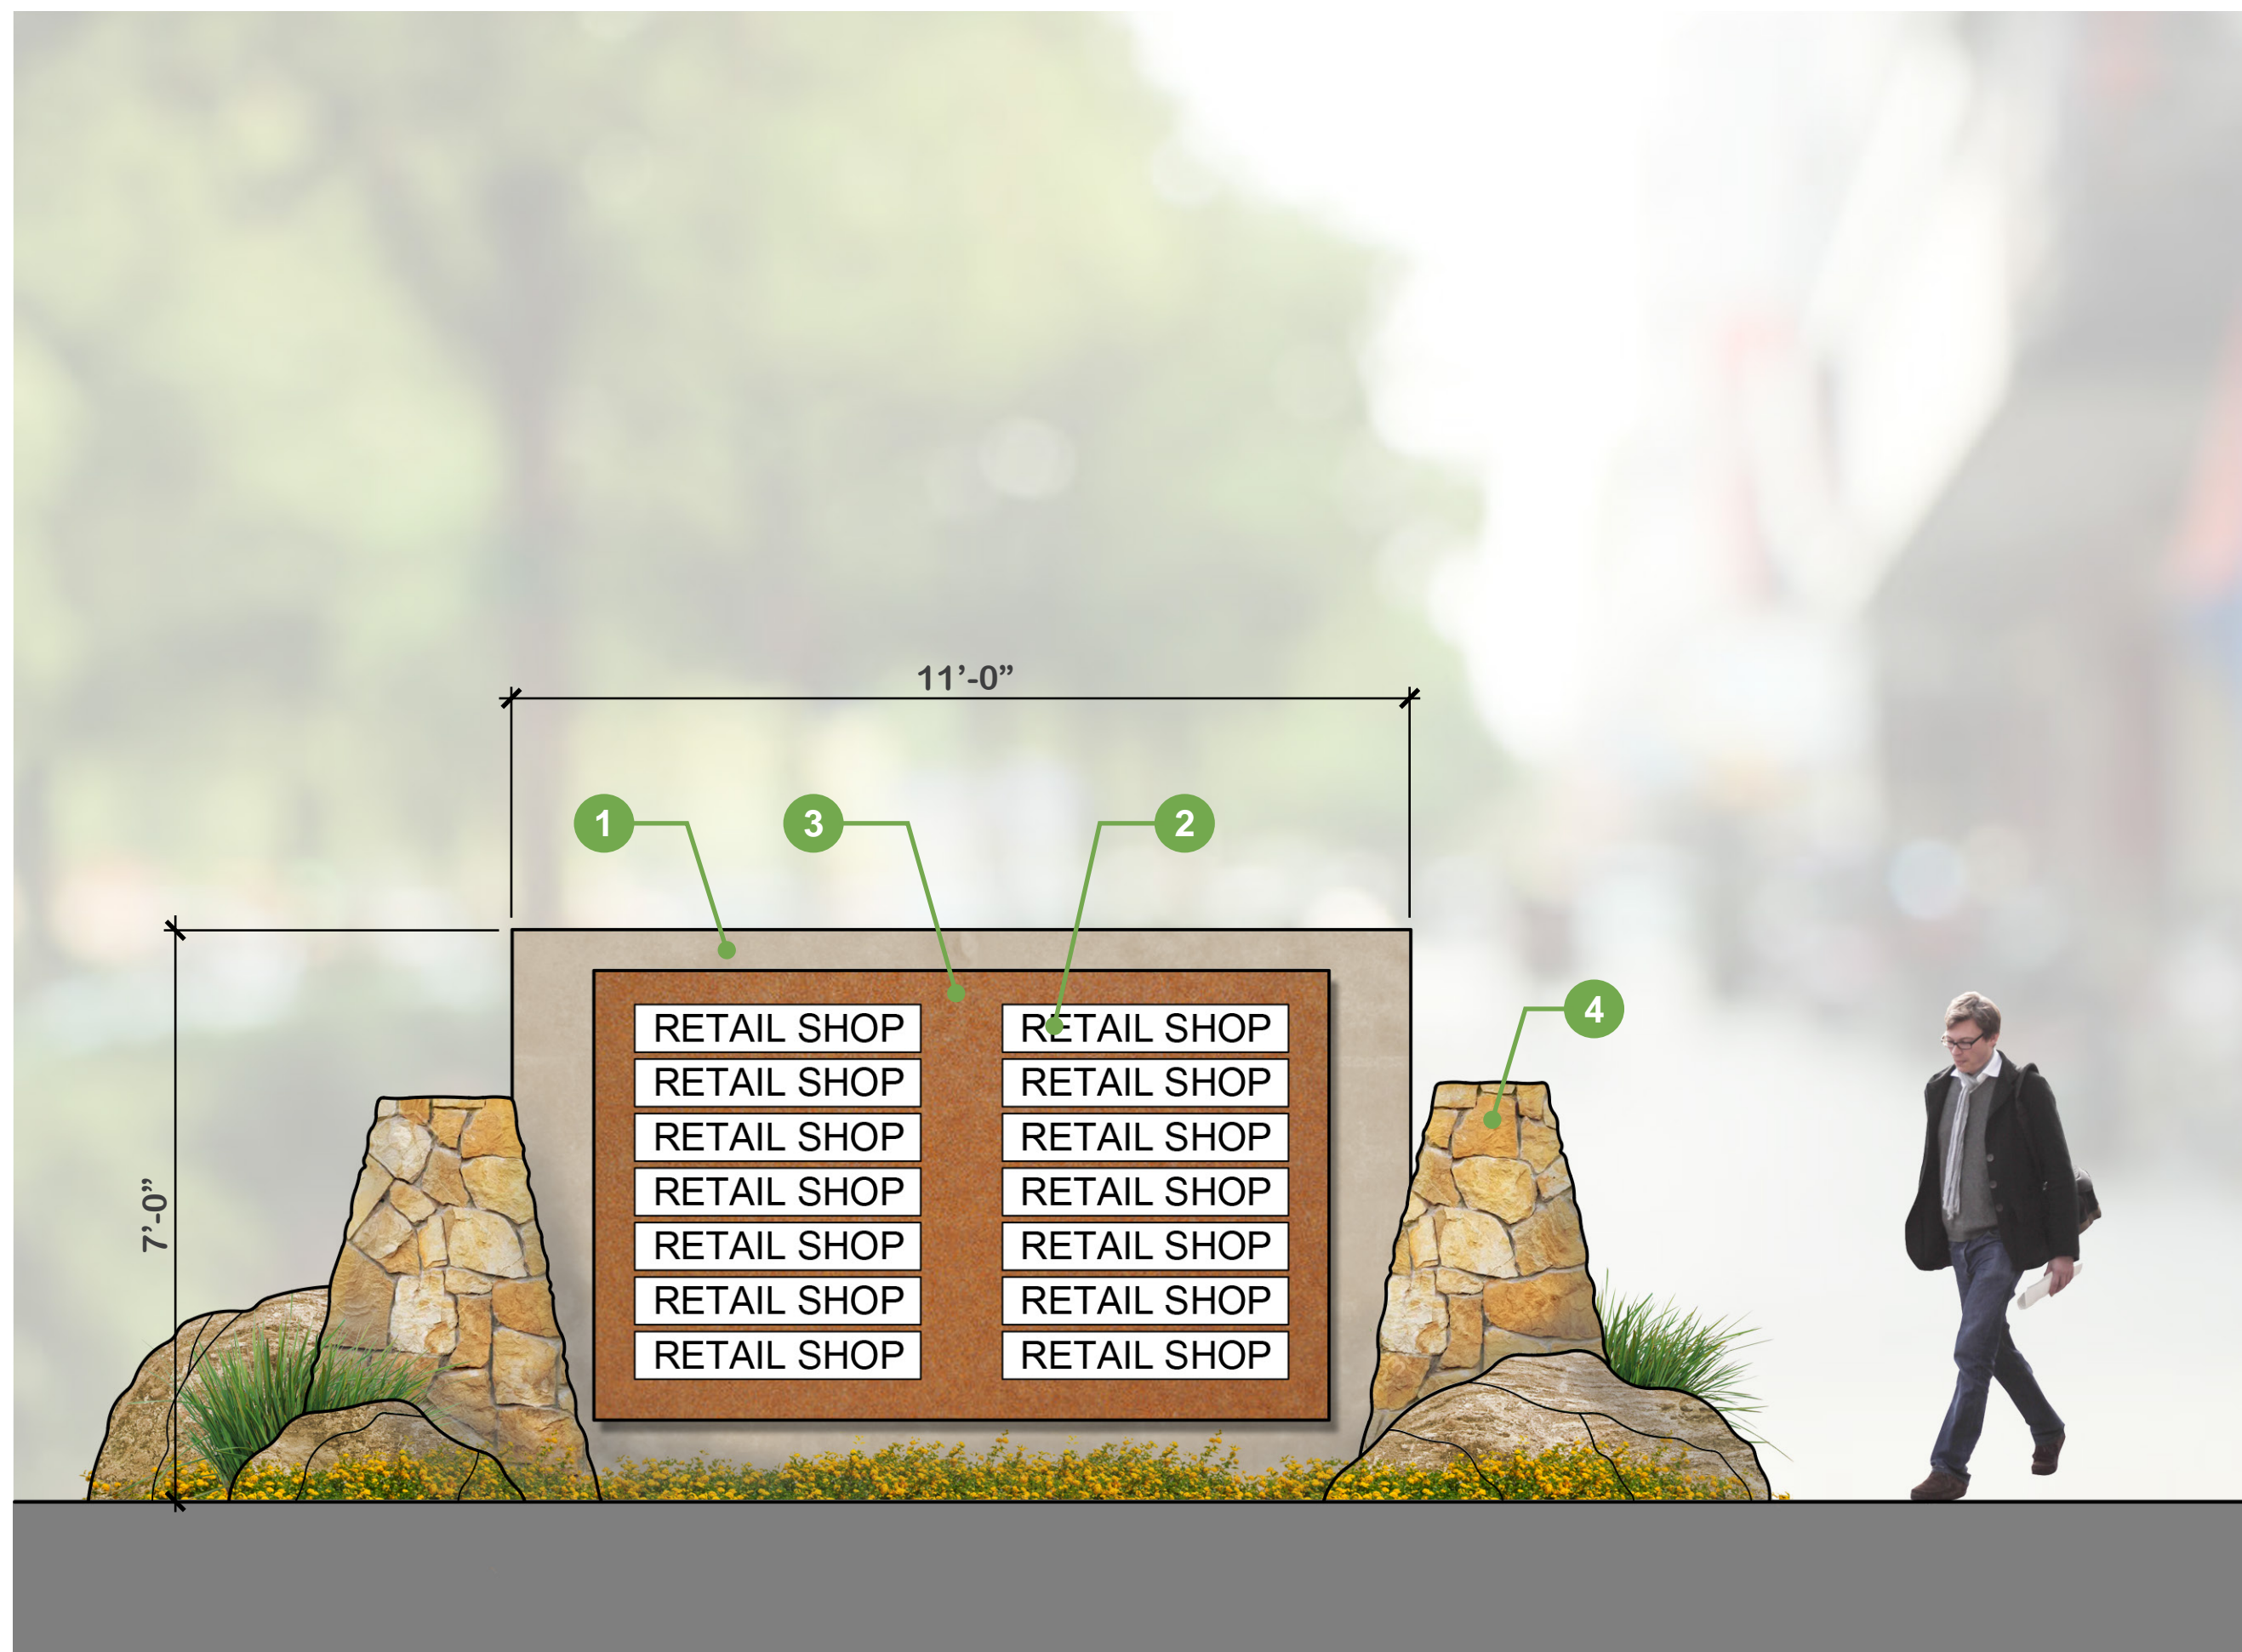

Directory Sign Monument

1/2" = 1'-0"

**LEGEND:**

- 1 Poured-in-place concrete wall set in between stone veneer pilasters surrounding the ends
- 2 3'-6" x 7" sign with 4" ht. text max. (1" gap between shop signs)
- 3 Corten steel plate offset from concrete wall 1"
- 4 Stone veneer wall wrapped around concrete

\*Each retail shop to be 2 square feet max

\*Total directory sign monument is 28 square feet

\*Sign will be uplit with no backlighting





Convenient Store North Elevaton

1/4" = 1'-0"



Convenient Store East Elevation


1/4" = 1'-0"





Convenient Store South Elevaton

1/4" = 1'-0"

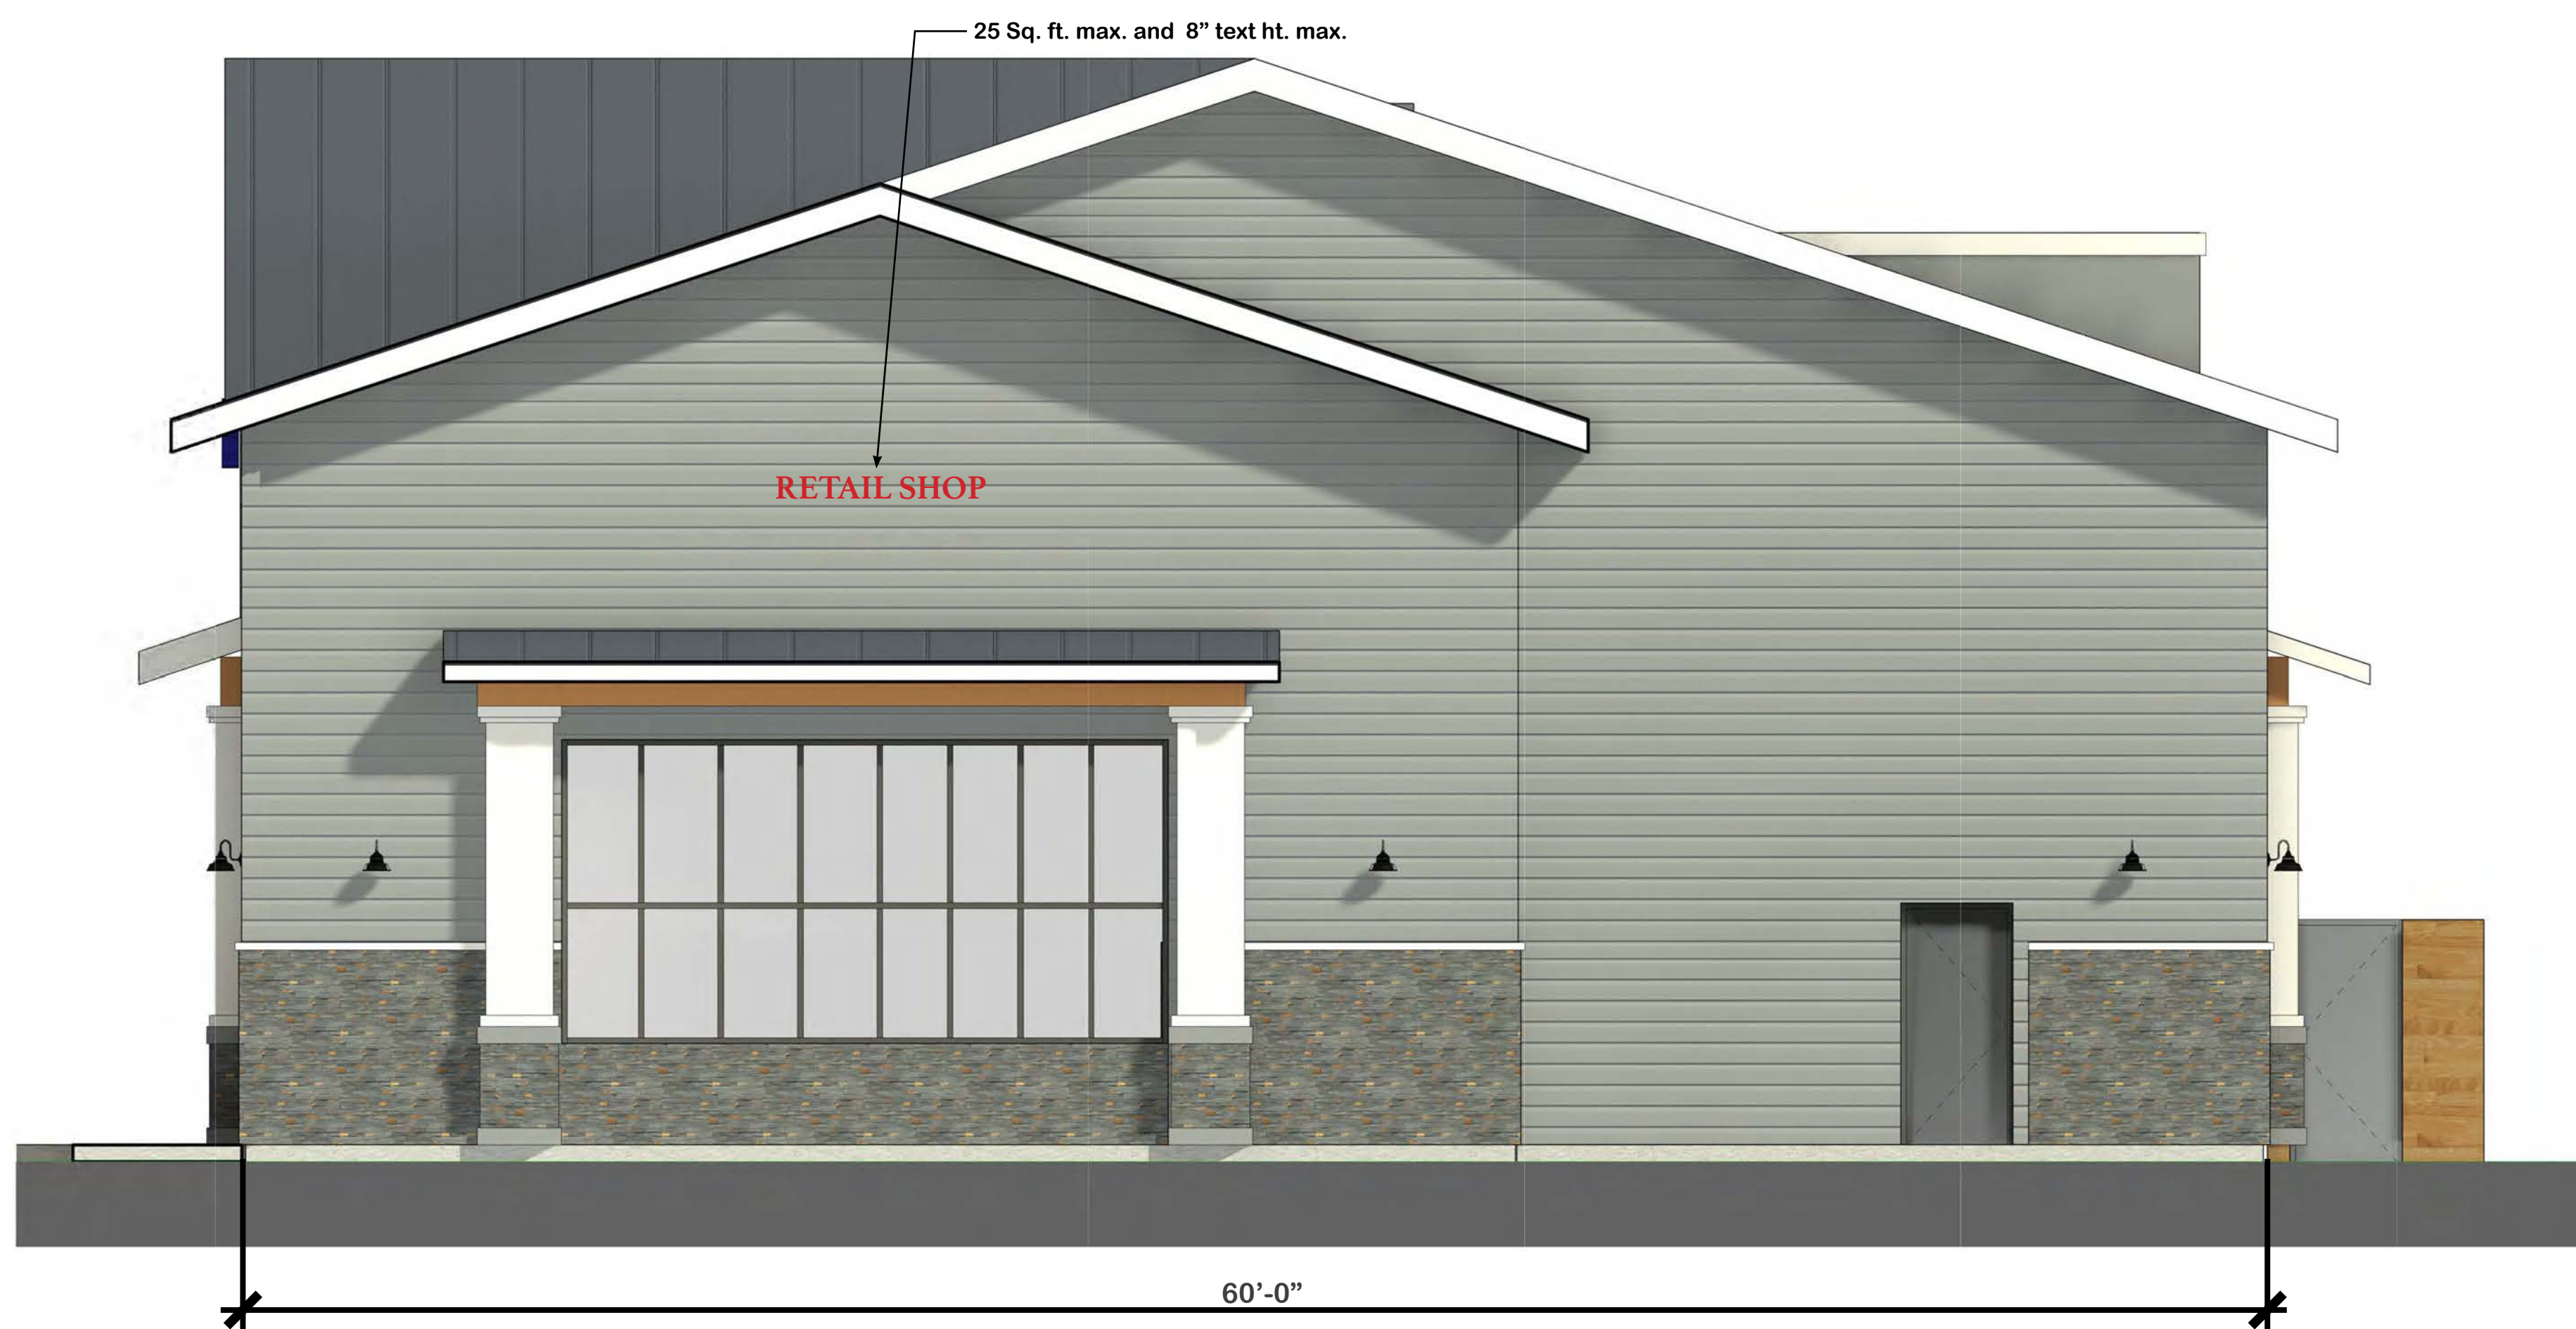

Convenient Store West Elevation

1/4" = 1'-0"





Retail D Front Elevation

1/4" = 1'-0"



Retail D Left Elevation


1/4" = 1'-0"





Retail D Rear Elevation

1/4" = 1'-0"

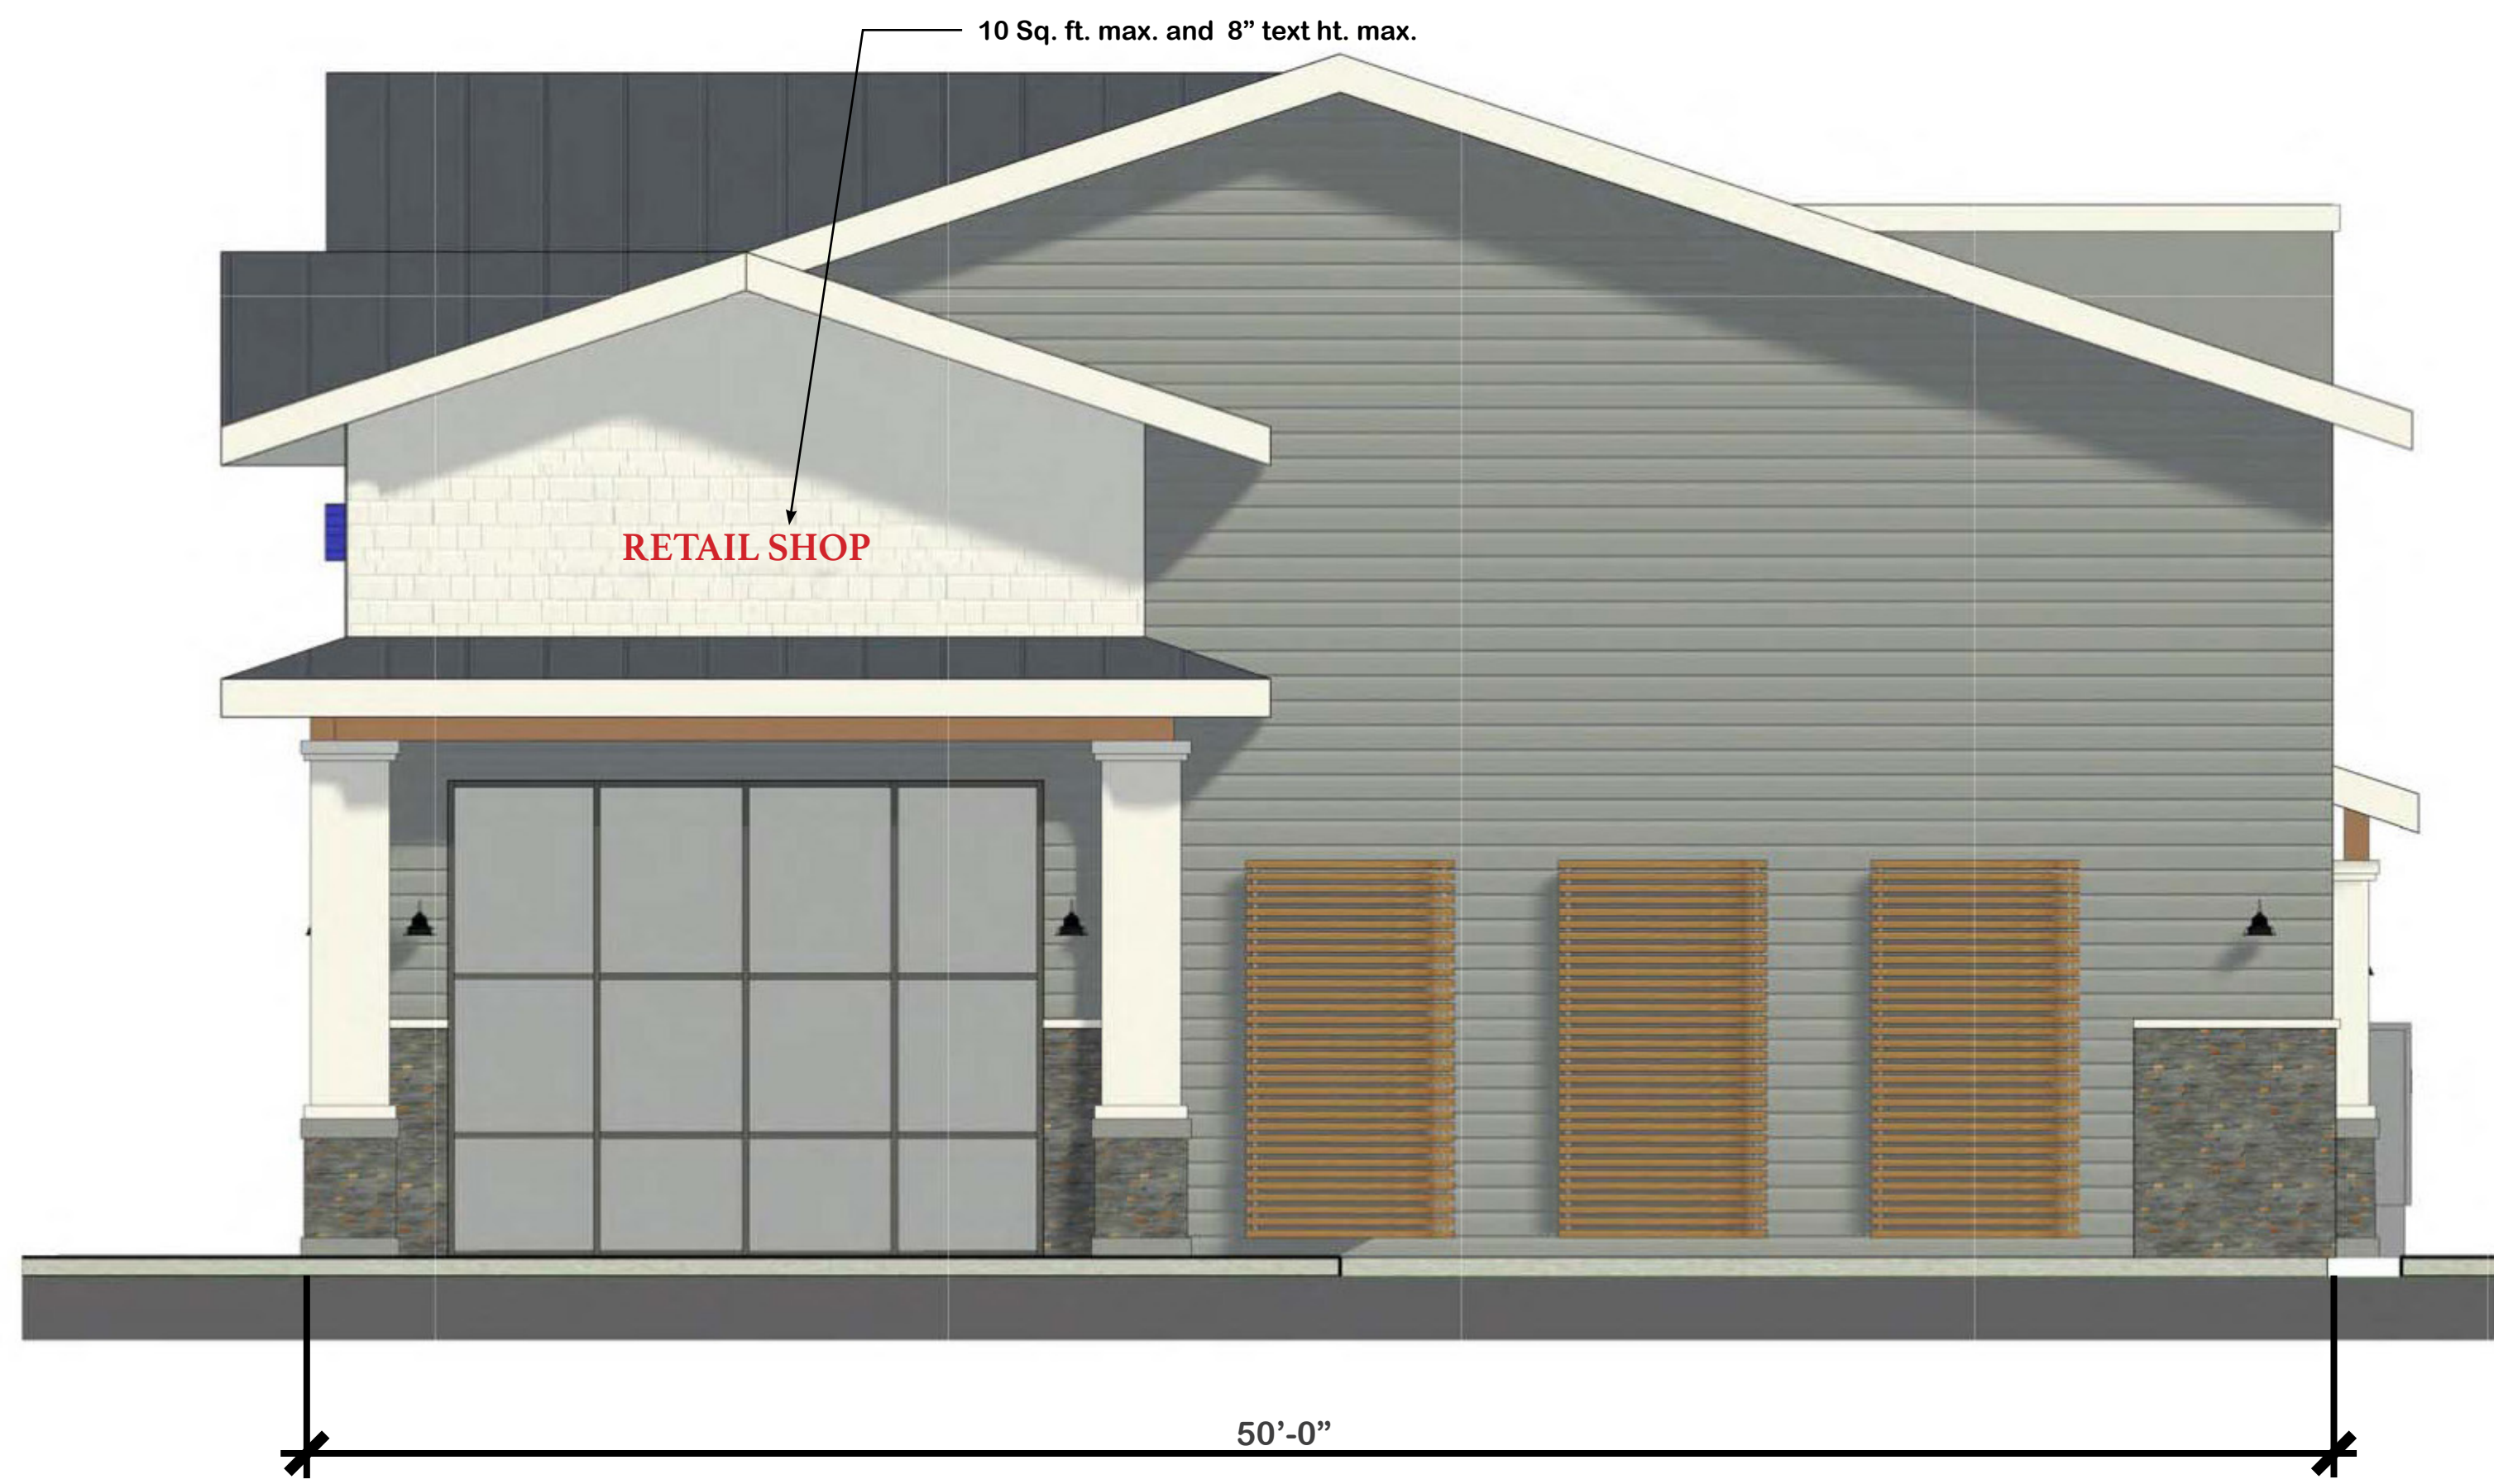

Retail D Right Elevation

1/4" = 1'-0"





Retail E Front Elevation



Retail E Left Elevation

1/4" = 1'-0"





Retail E Rear Elevation

1/4" = 1'-0"



Retail E Right Elevation


1/4" = 1'-0"





Market Front Elevation


3/16" = 1'-0"

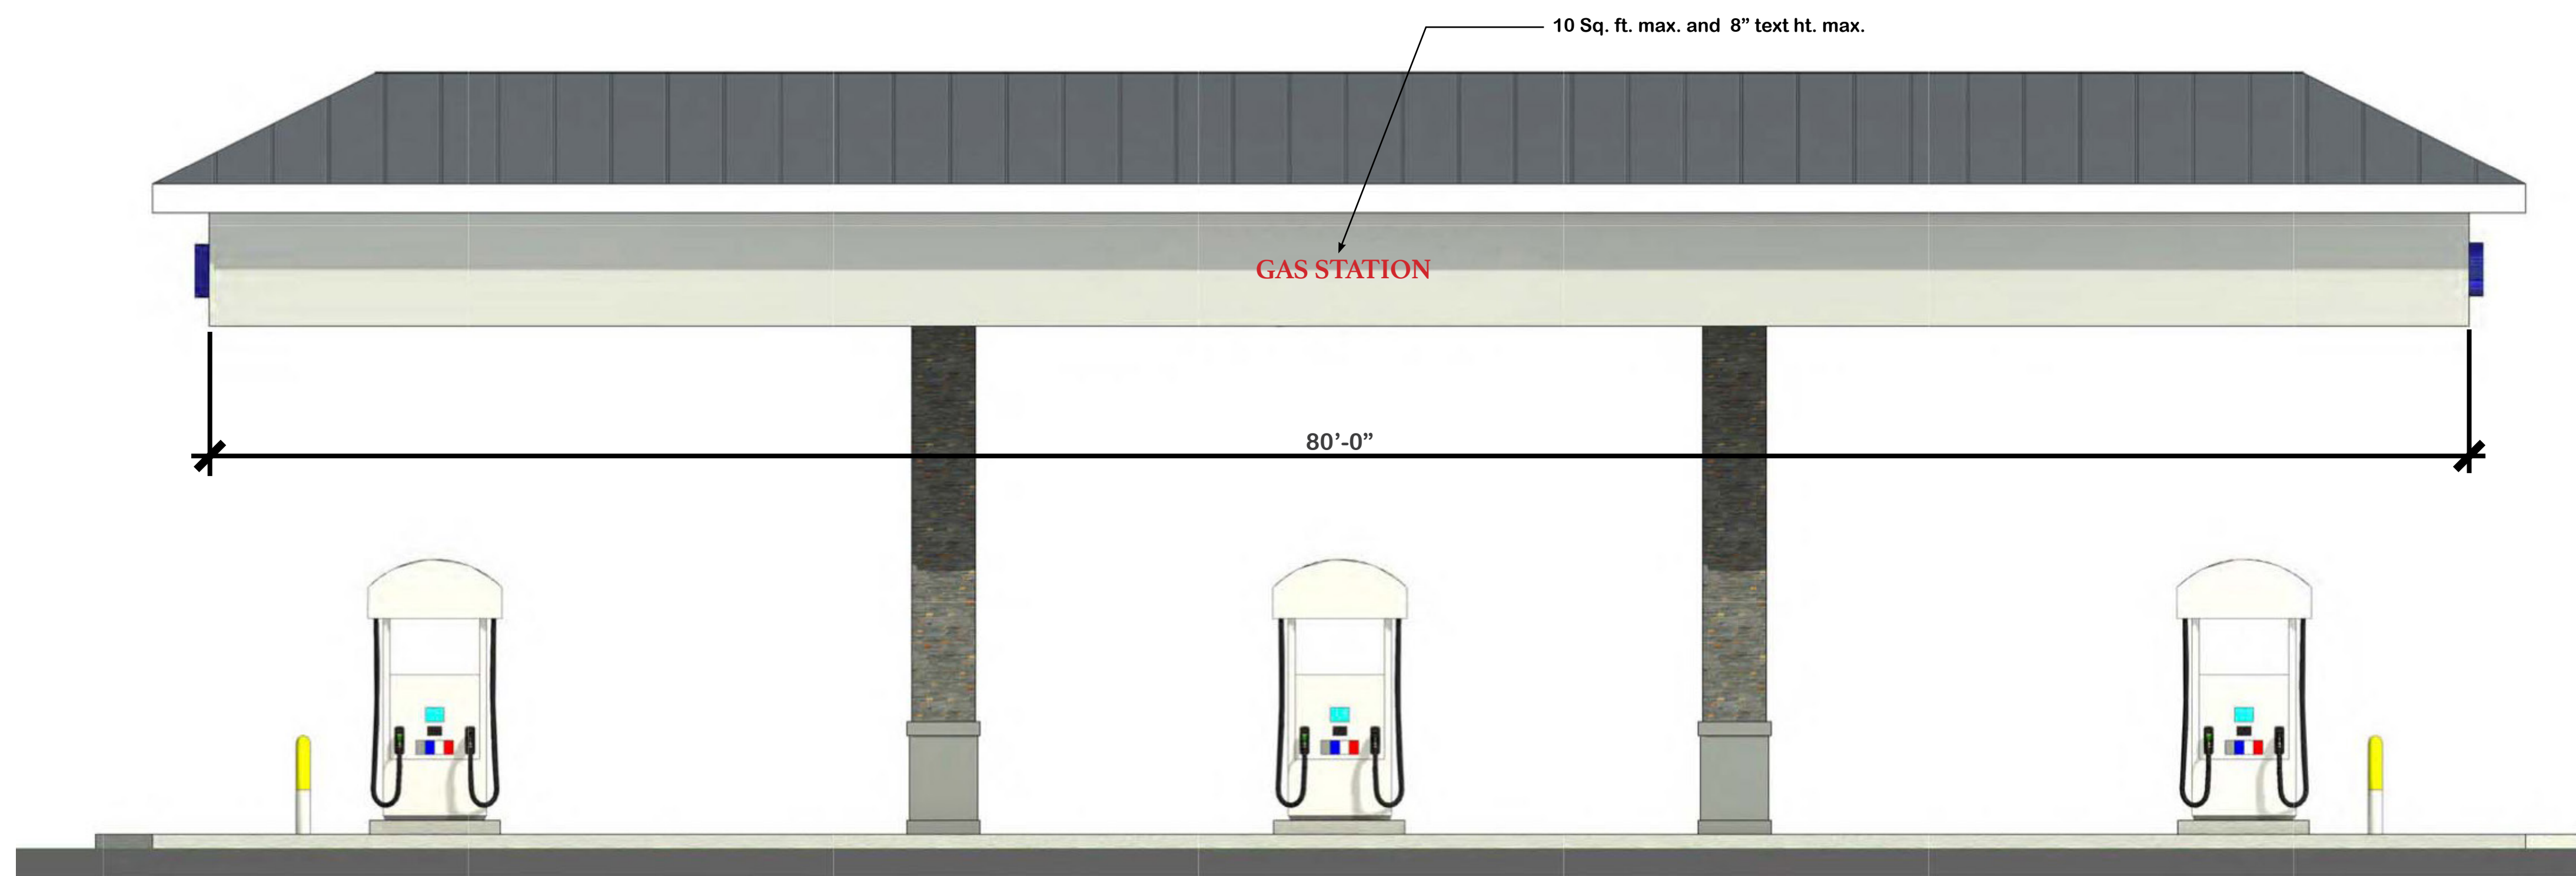

Canopy East Elevation


1/4" = 1'-0"



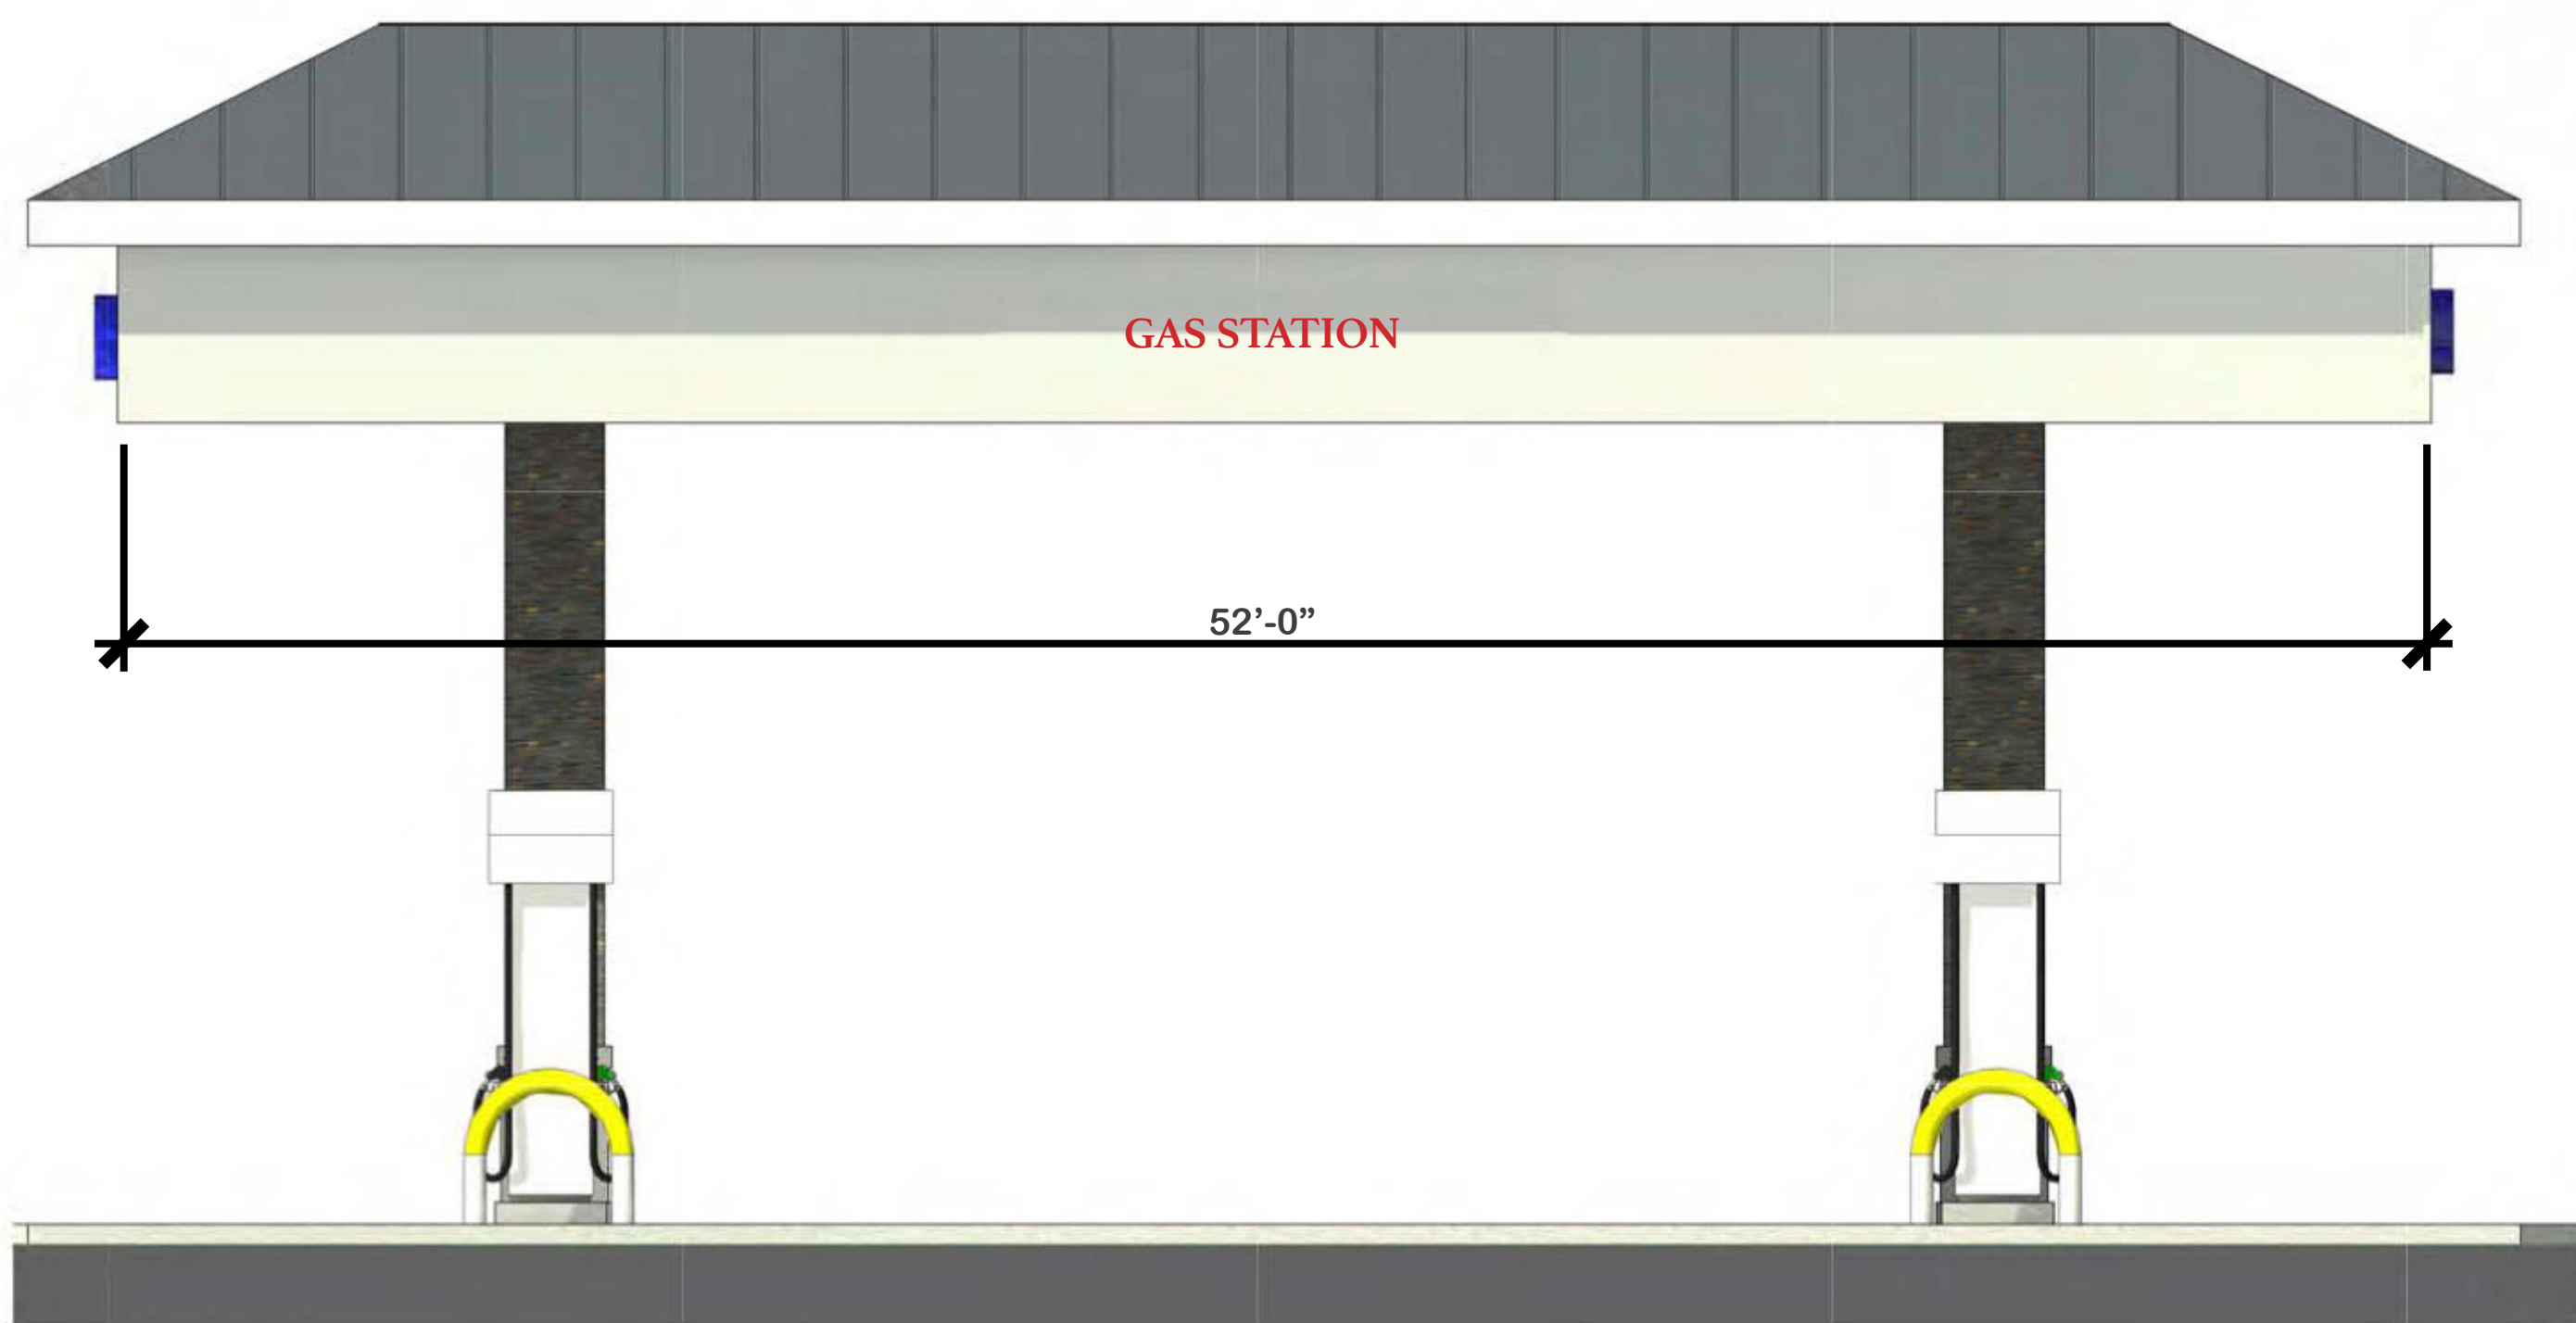


Canopy North Elevation

1/4" = 1'-0"

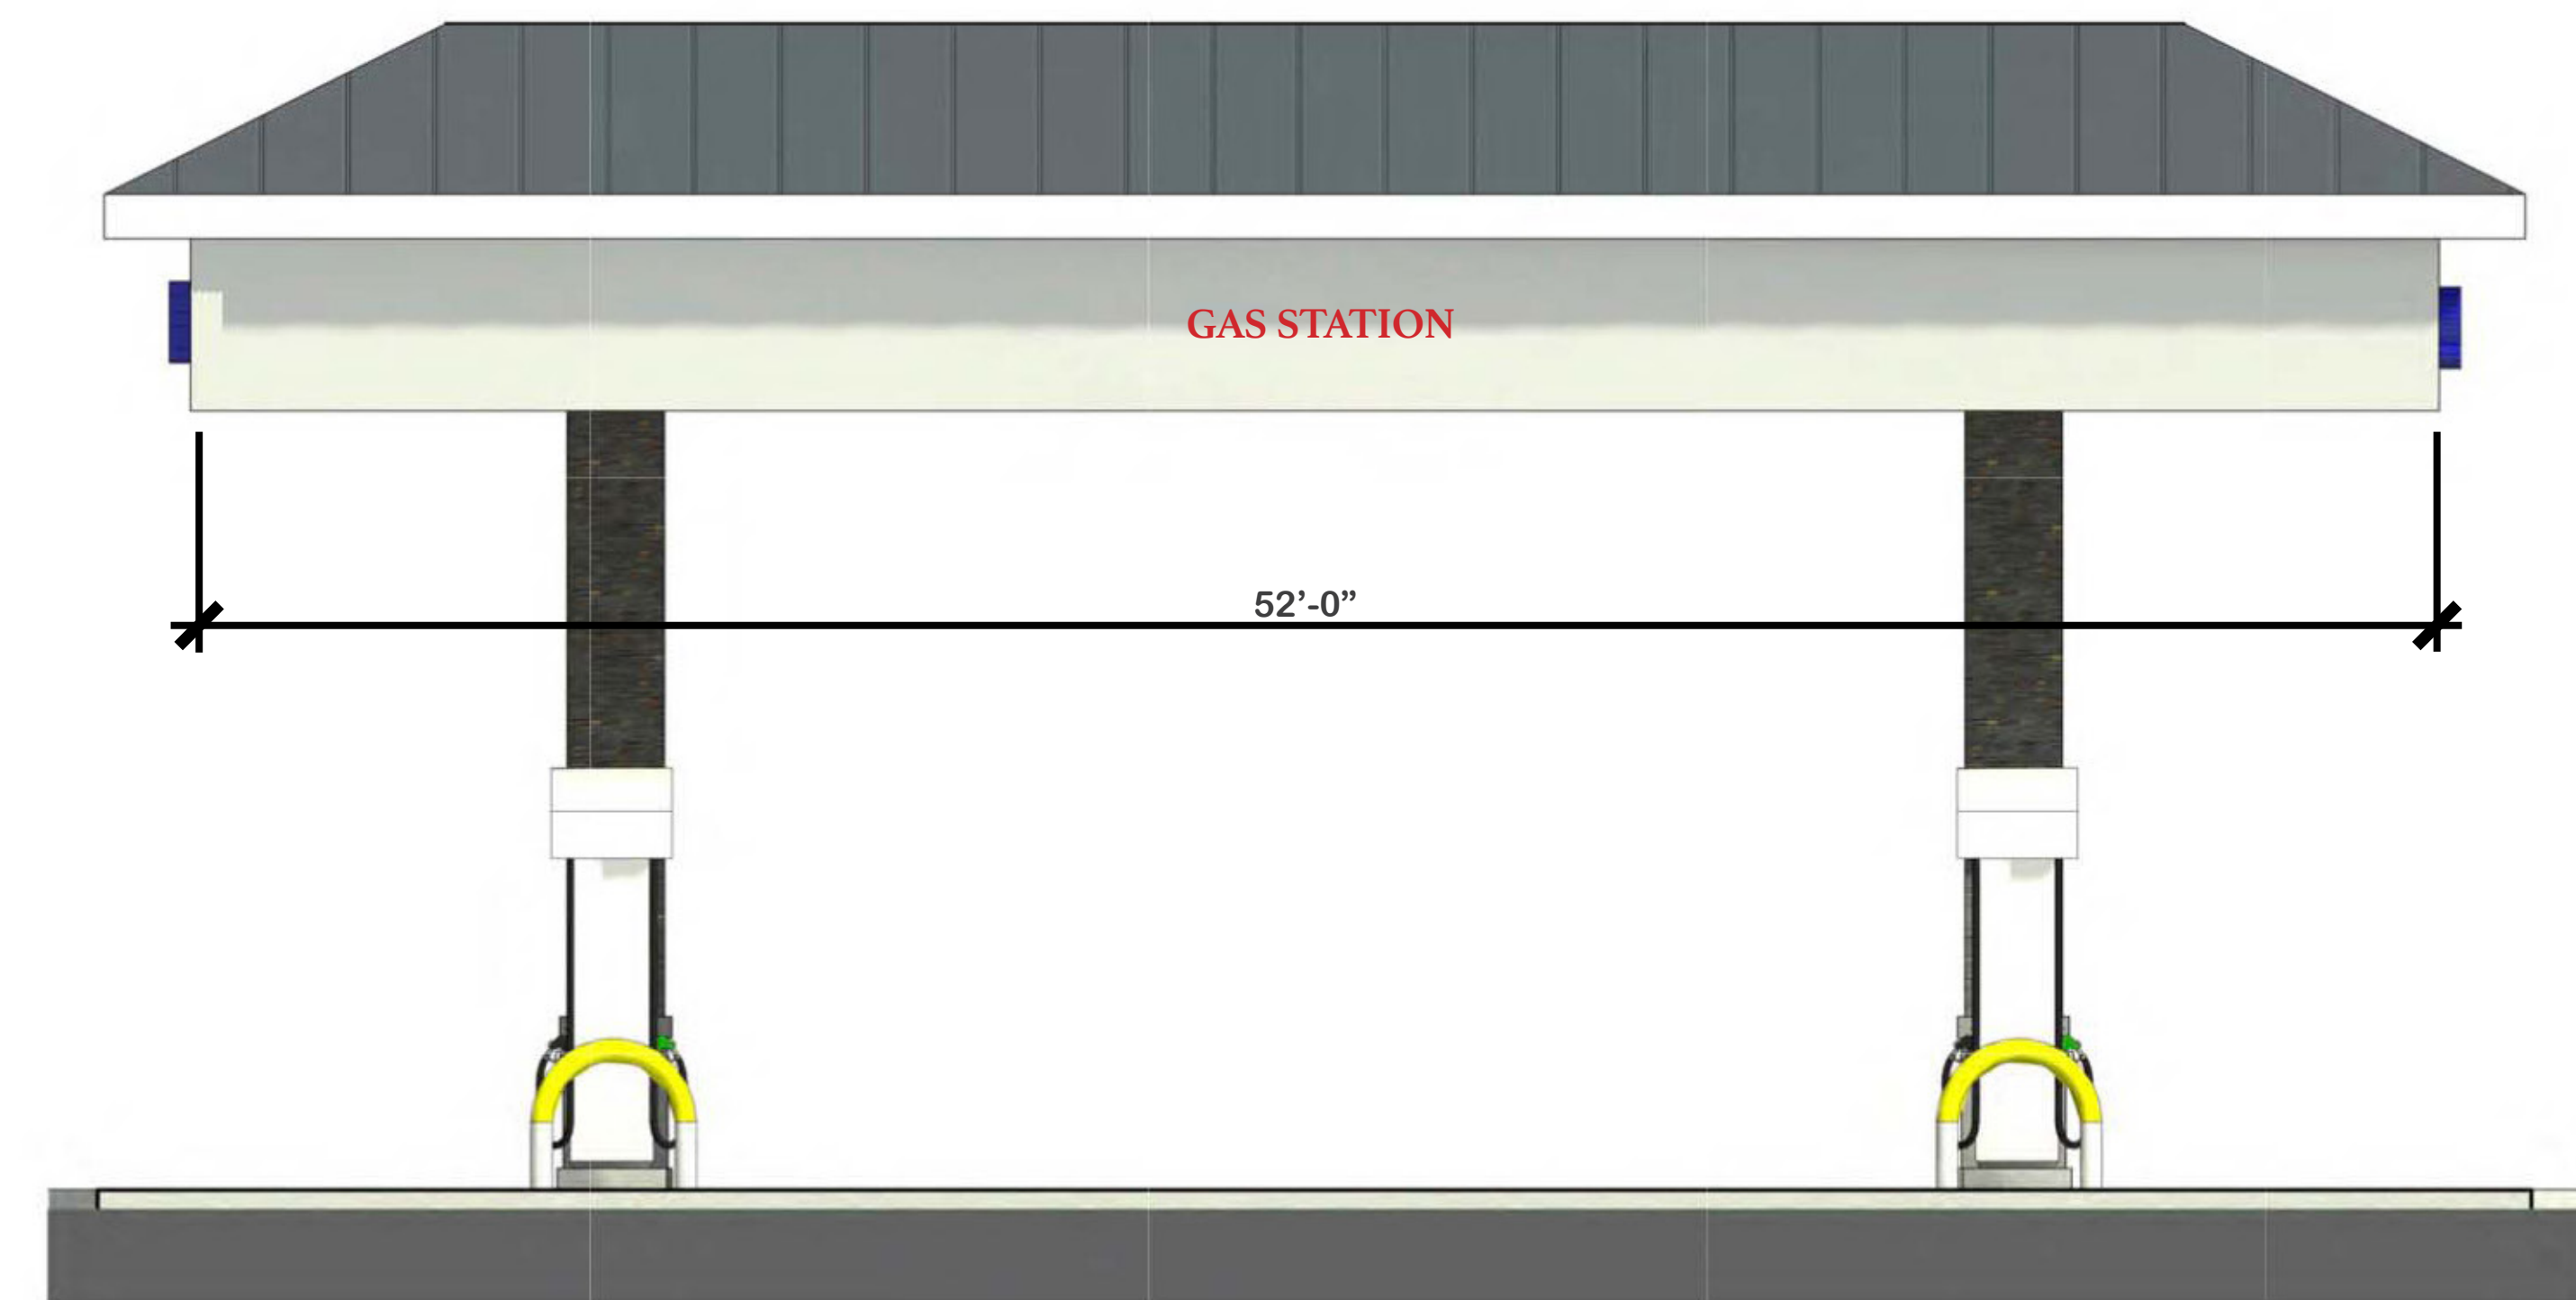

Canopy South Elevation

1/4" = 1'-0"

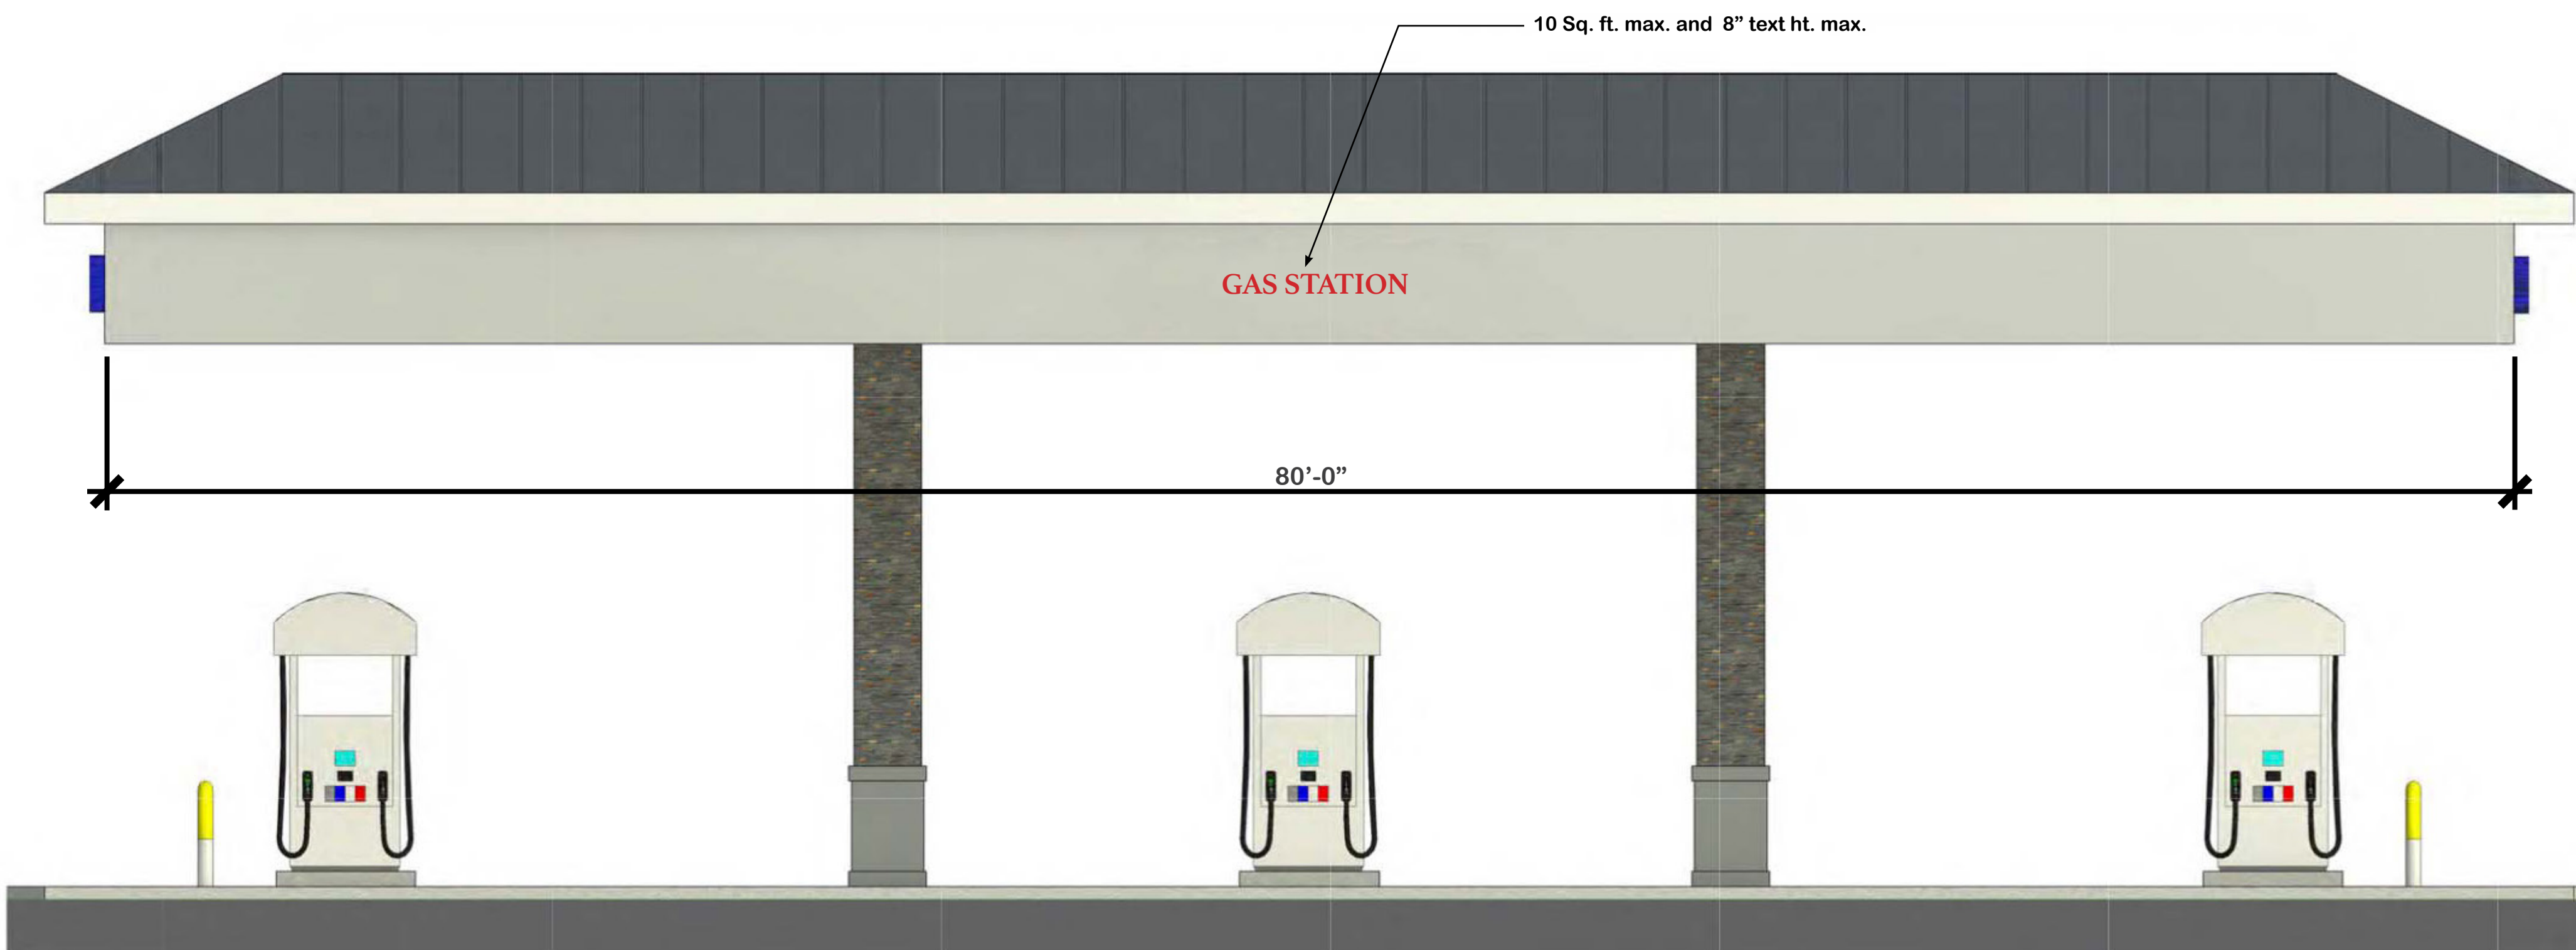

Canopy West Elevation

1/4" = 1'-0"



10 Sq. ft. max. and 16" text ht. max.



C-Store North Elevator

1/4" = 1'-0"

10 Sq. ft. max. and 12" text ht. max.



Retail E Front Elevation

1/4" = 1'-0"