


Plot Plan Exhibit PDS-2022-TM-5647

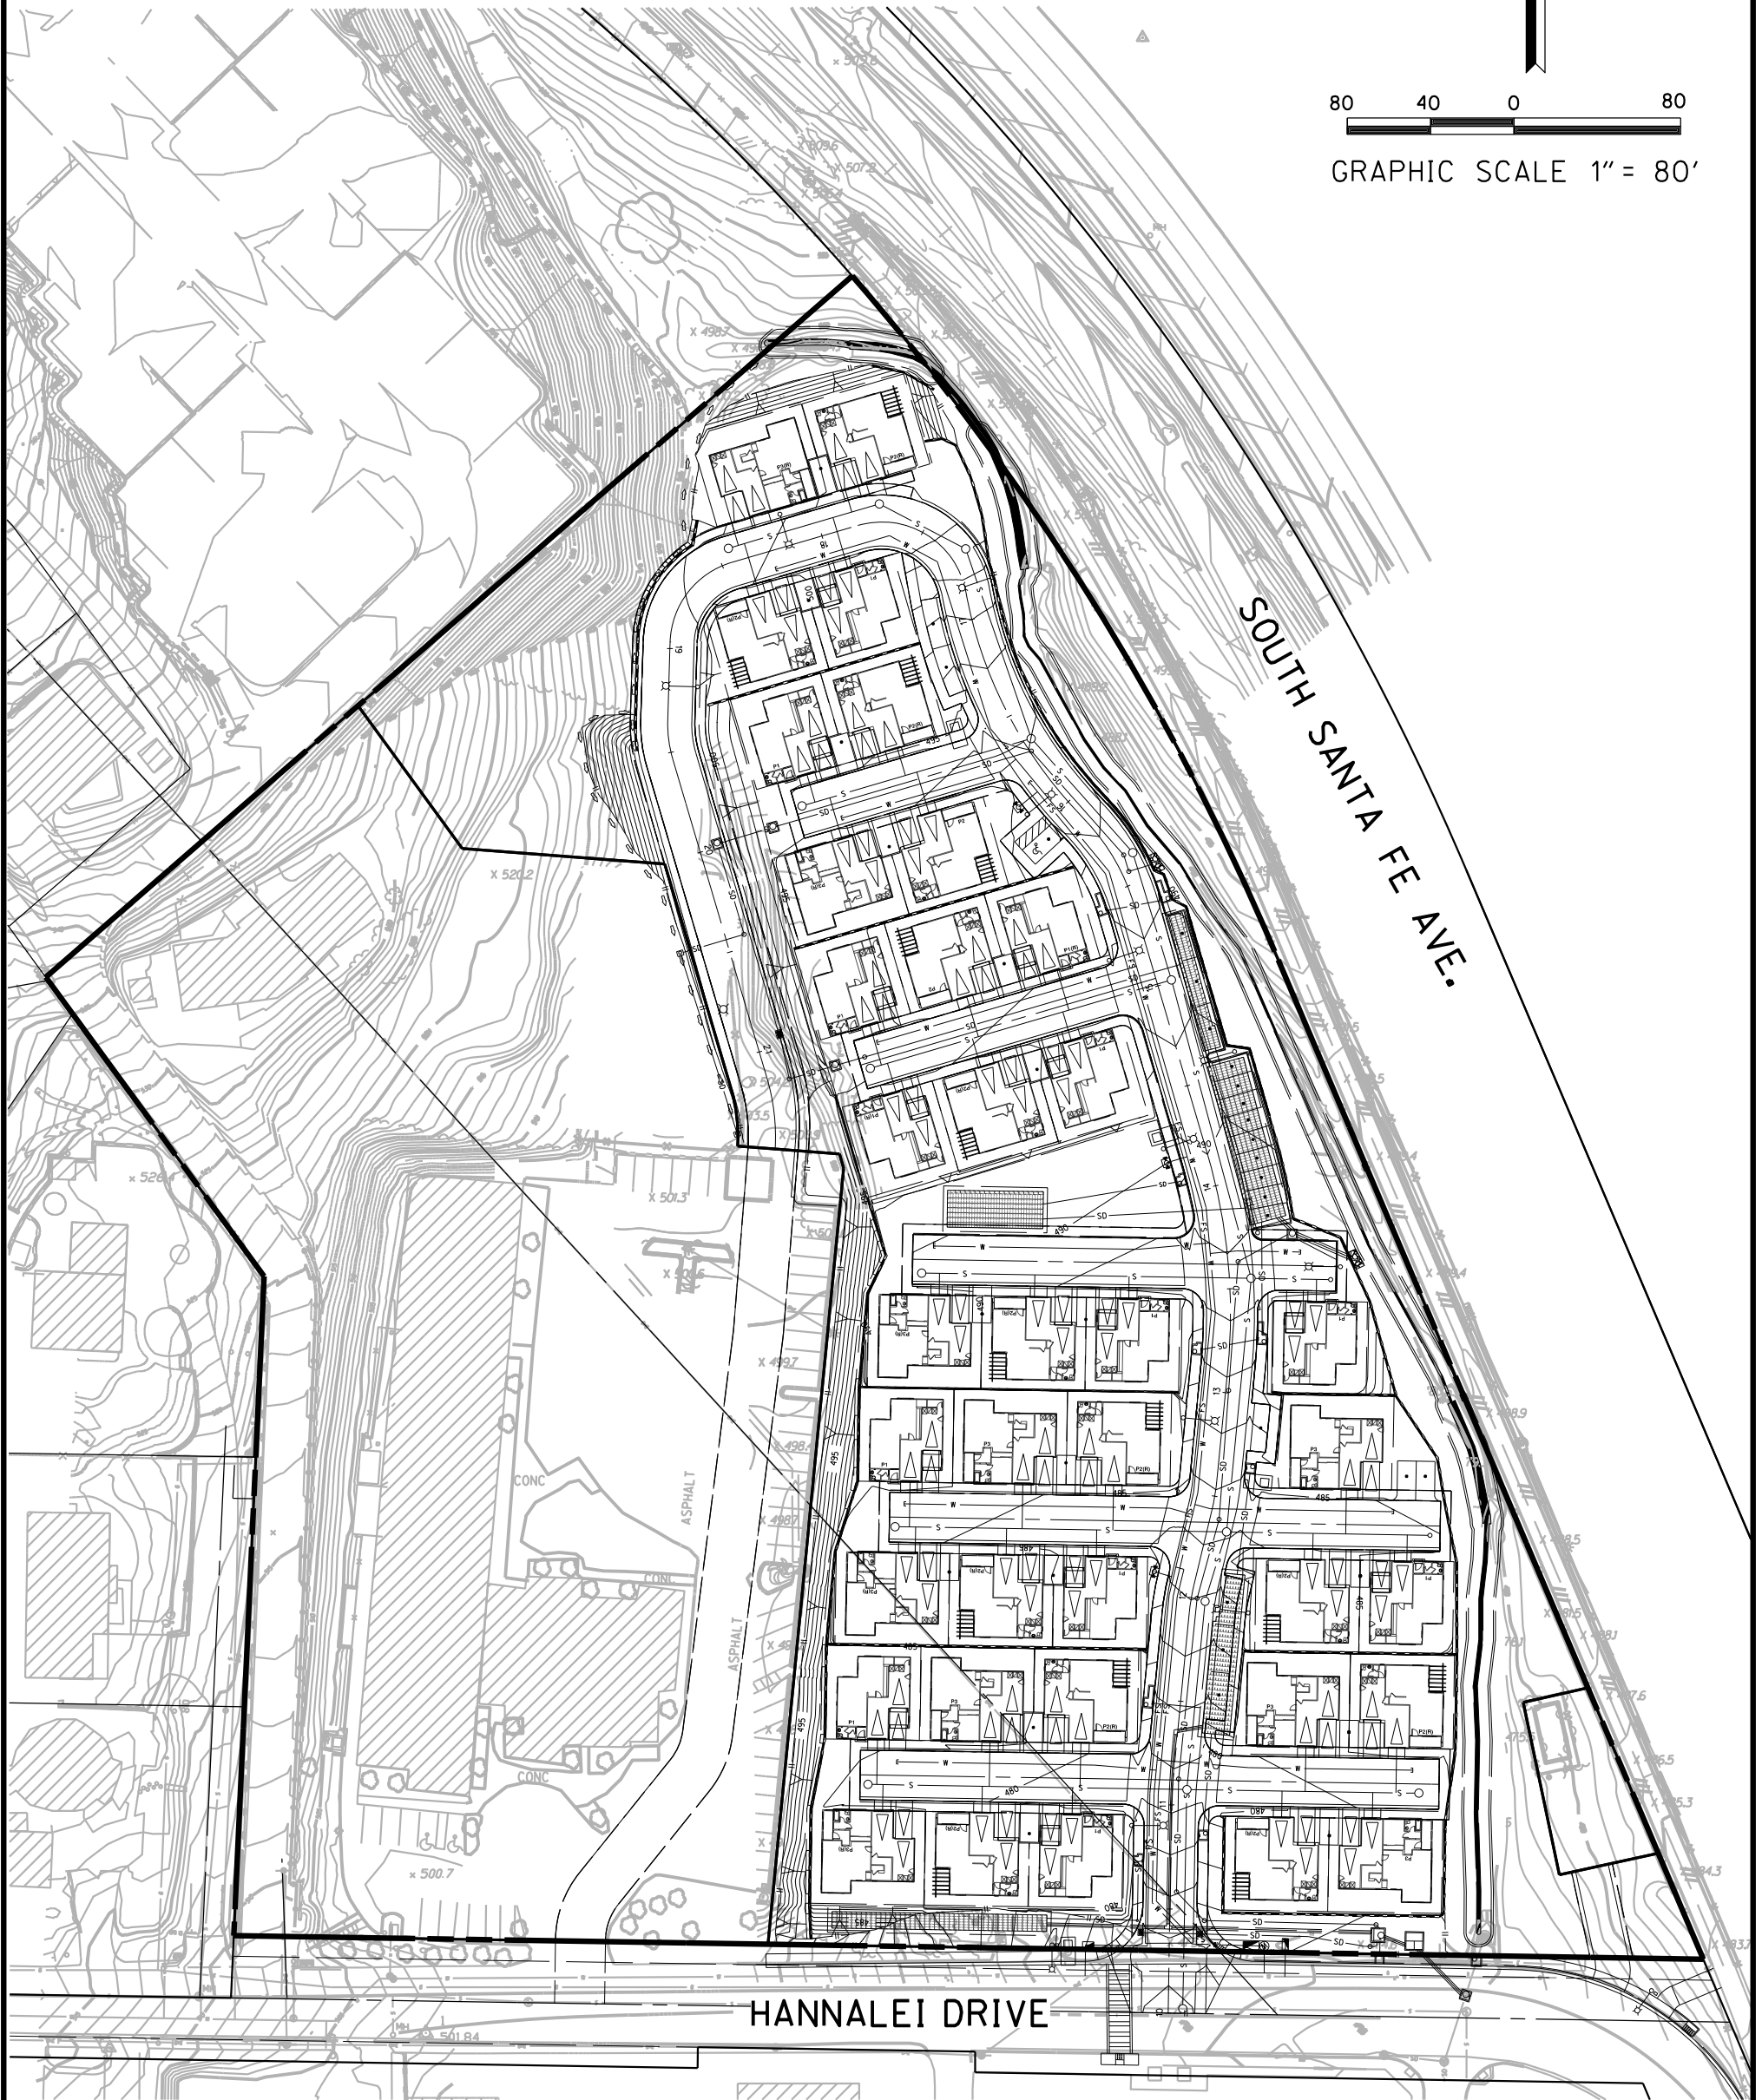

80 40 0 80
GRAPHIC SCALE 1" = 80'



VISTA II MULTI-FAMILY
SDC PDS RCVD 09-13-24 PDS2022-TM-5647
TM5647 VISTA, CA