
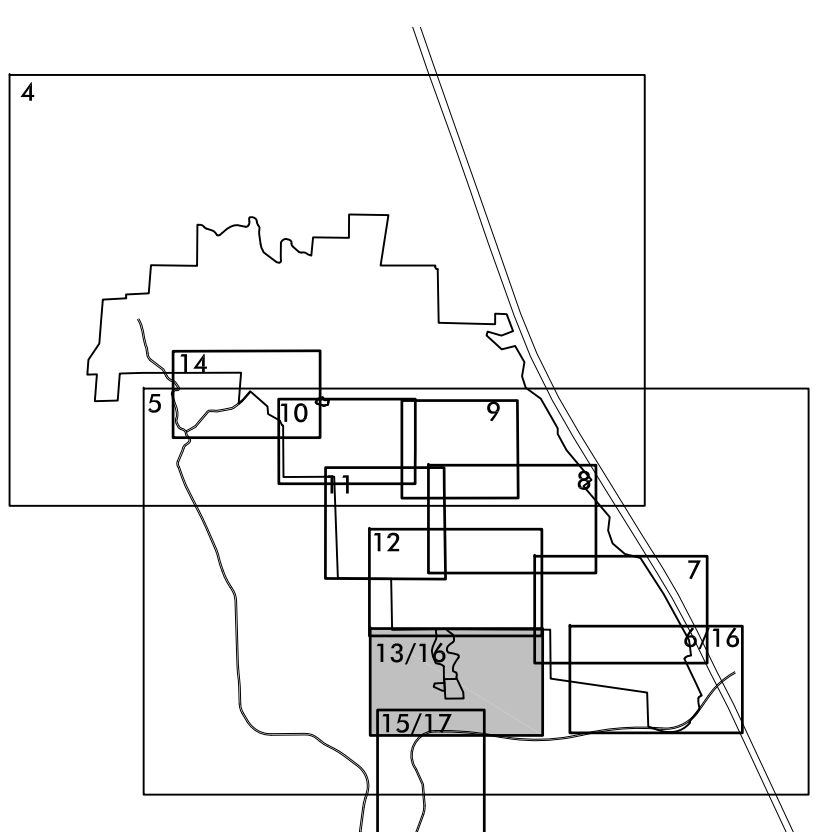


COUNTY OF SAN DIEGO TRACT TM _____
 PRELIMINARY GRADING PLAN
 NEWLAND SIERRA

SEE SHEET 12

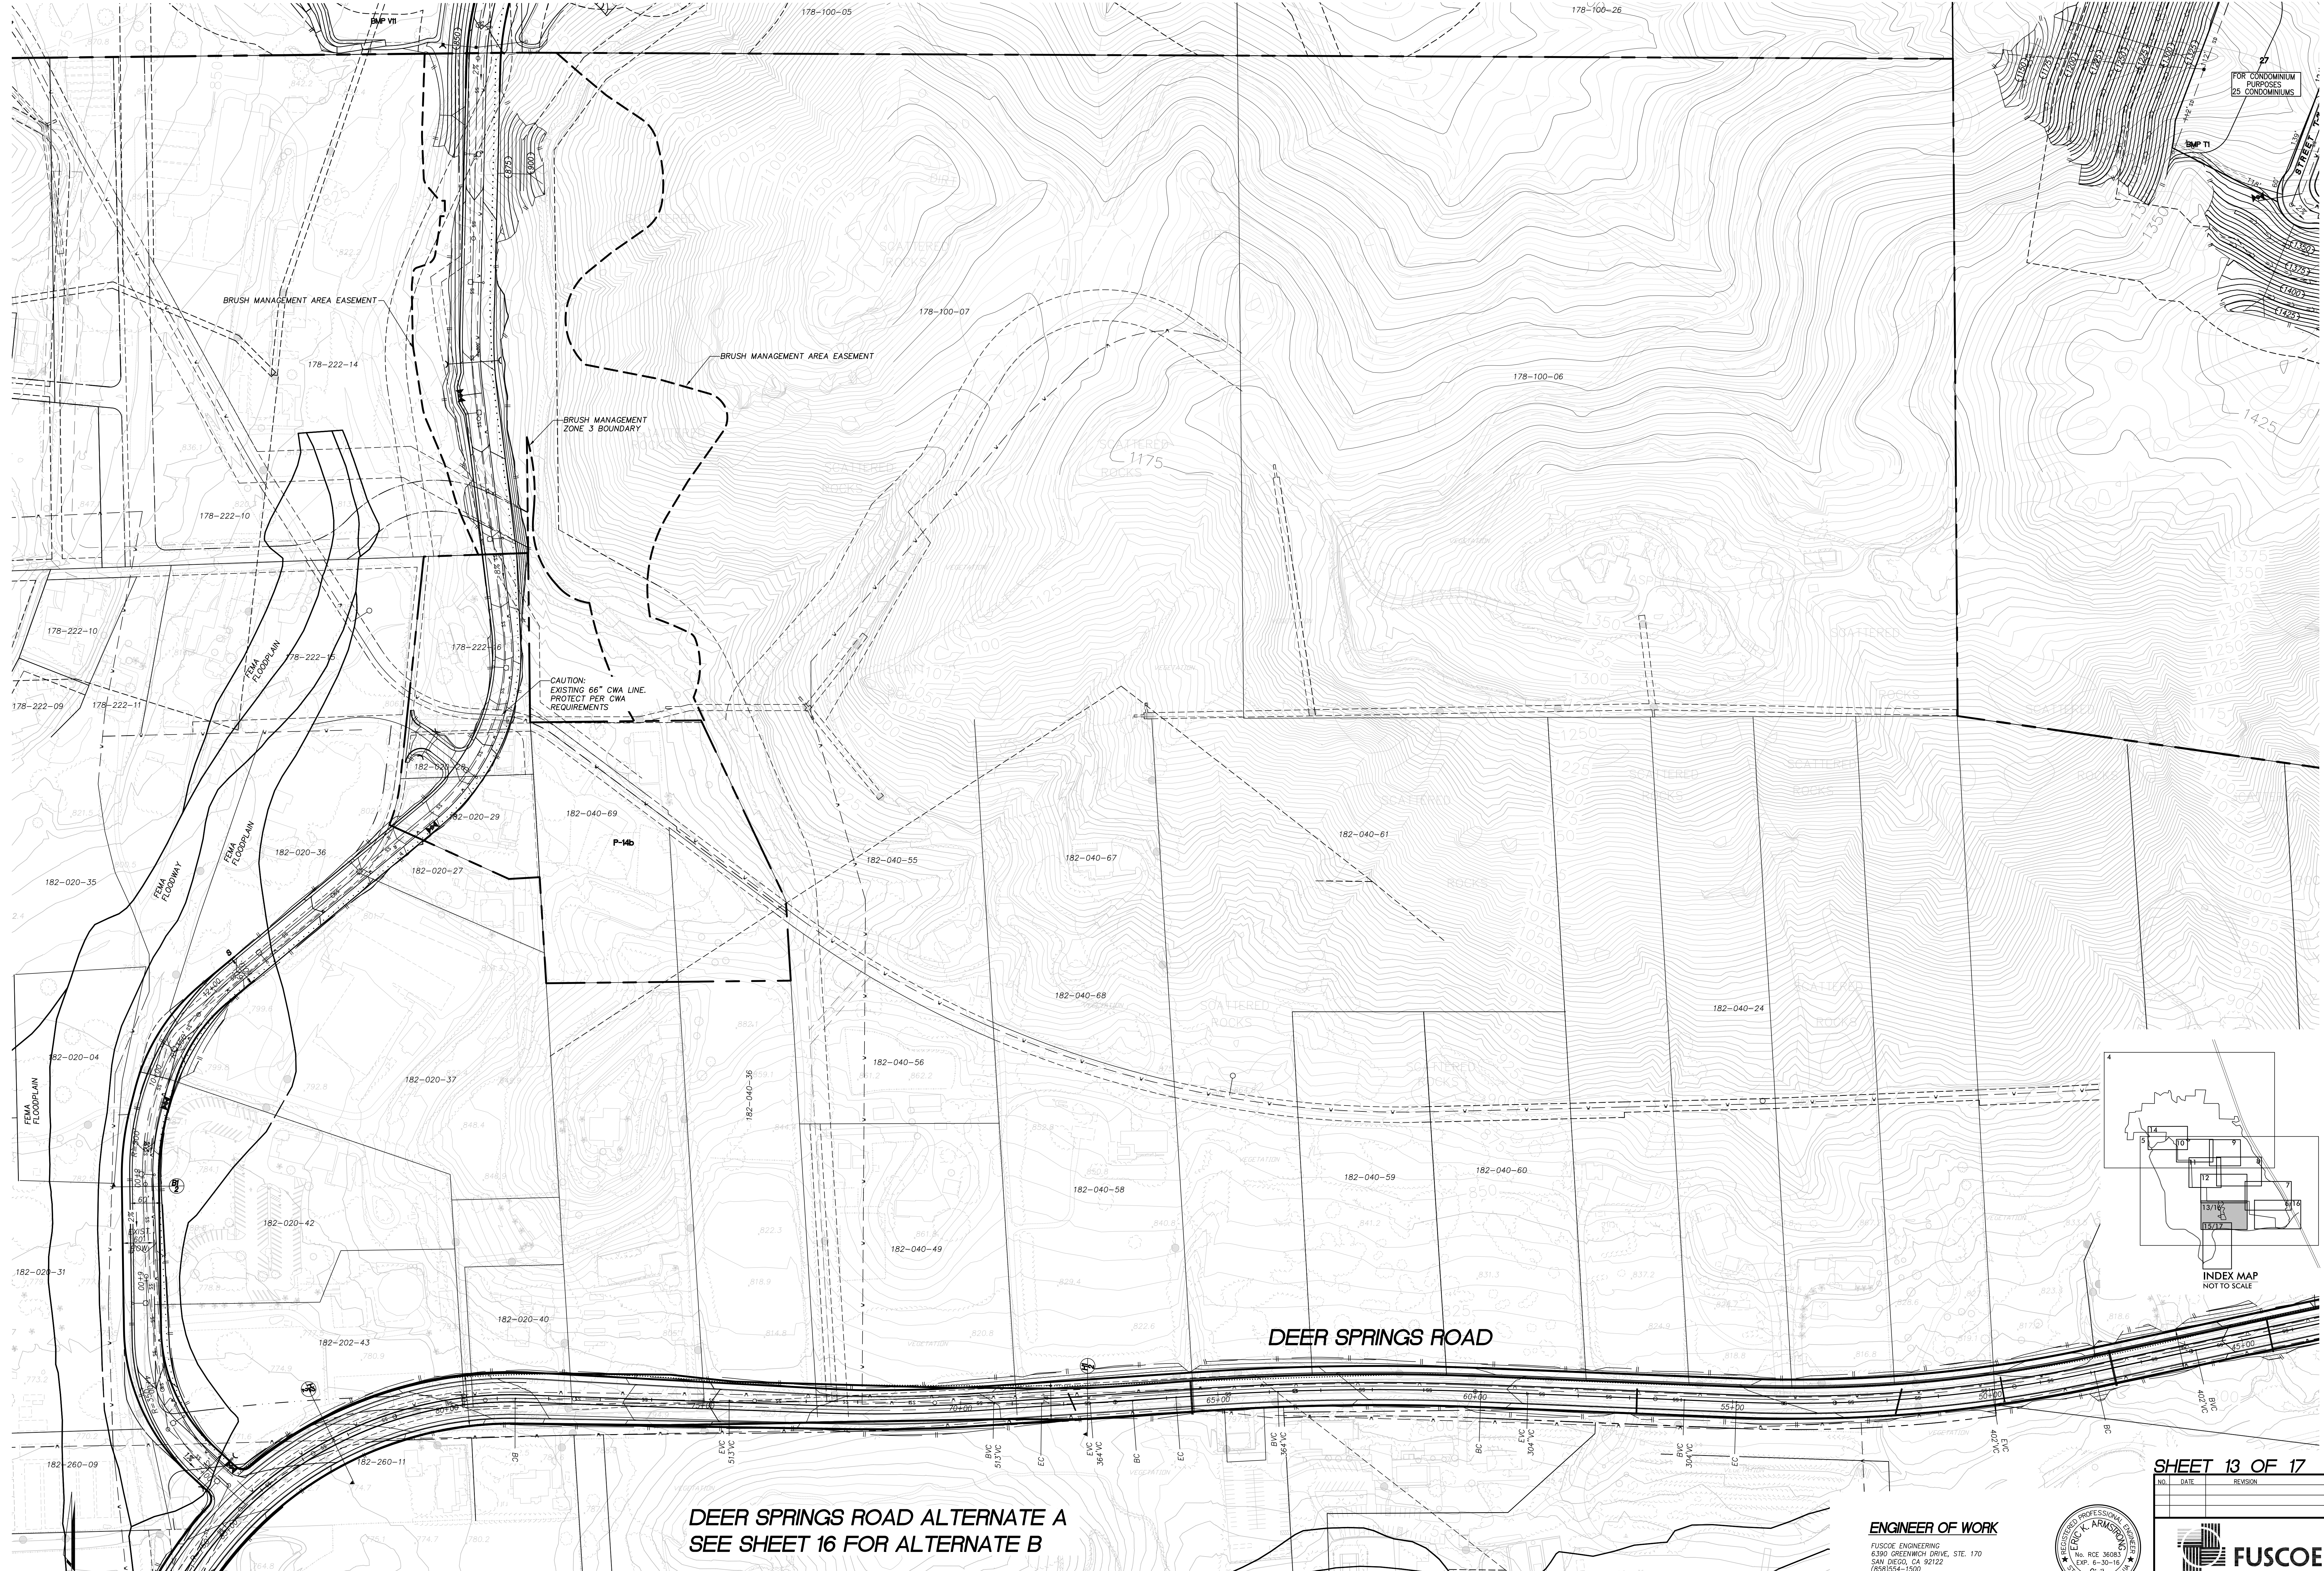


SEE SHEET 6

DEER SPRINGS ROAD

DEER SPRINGS ROAD ALTERNATE A
 SEE SHEET 16 FOR ALTERNATE B

SEE SHEET 15

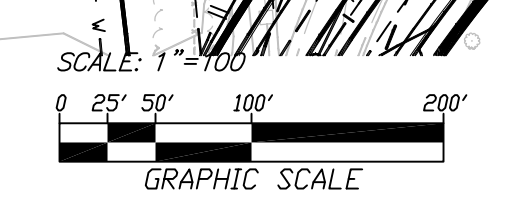

SHEET 13 OF 17

ENGINEER OF WORK
 FUSCOE ENGINEERING
 6390 GREENWICH DRIVE, STE. 170
 SAN DIEGO, CA 92122
 (858)554-1500



ERIC K. ARMSTRONG RCE 36863 DATE