



COUNTY OF SAN DIEGO TRACT TM PRELIMINARY GRADING PLAN NEWLAND SIERRA

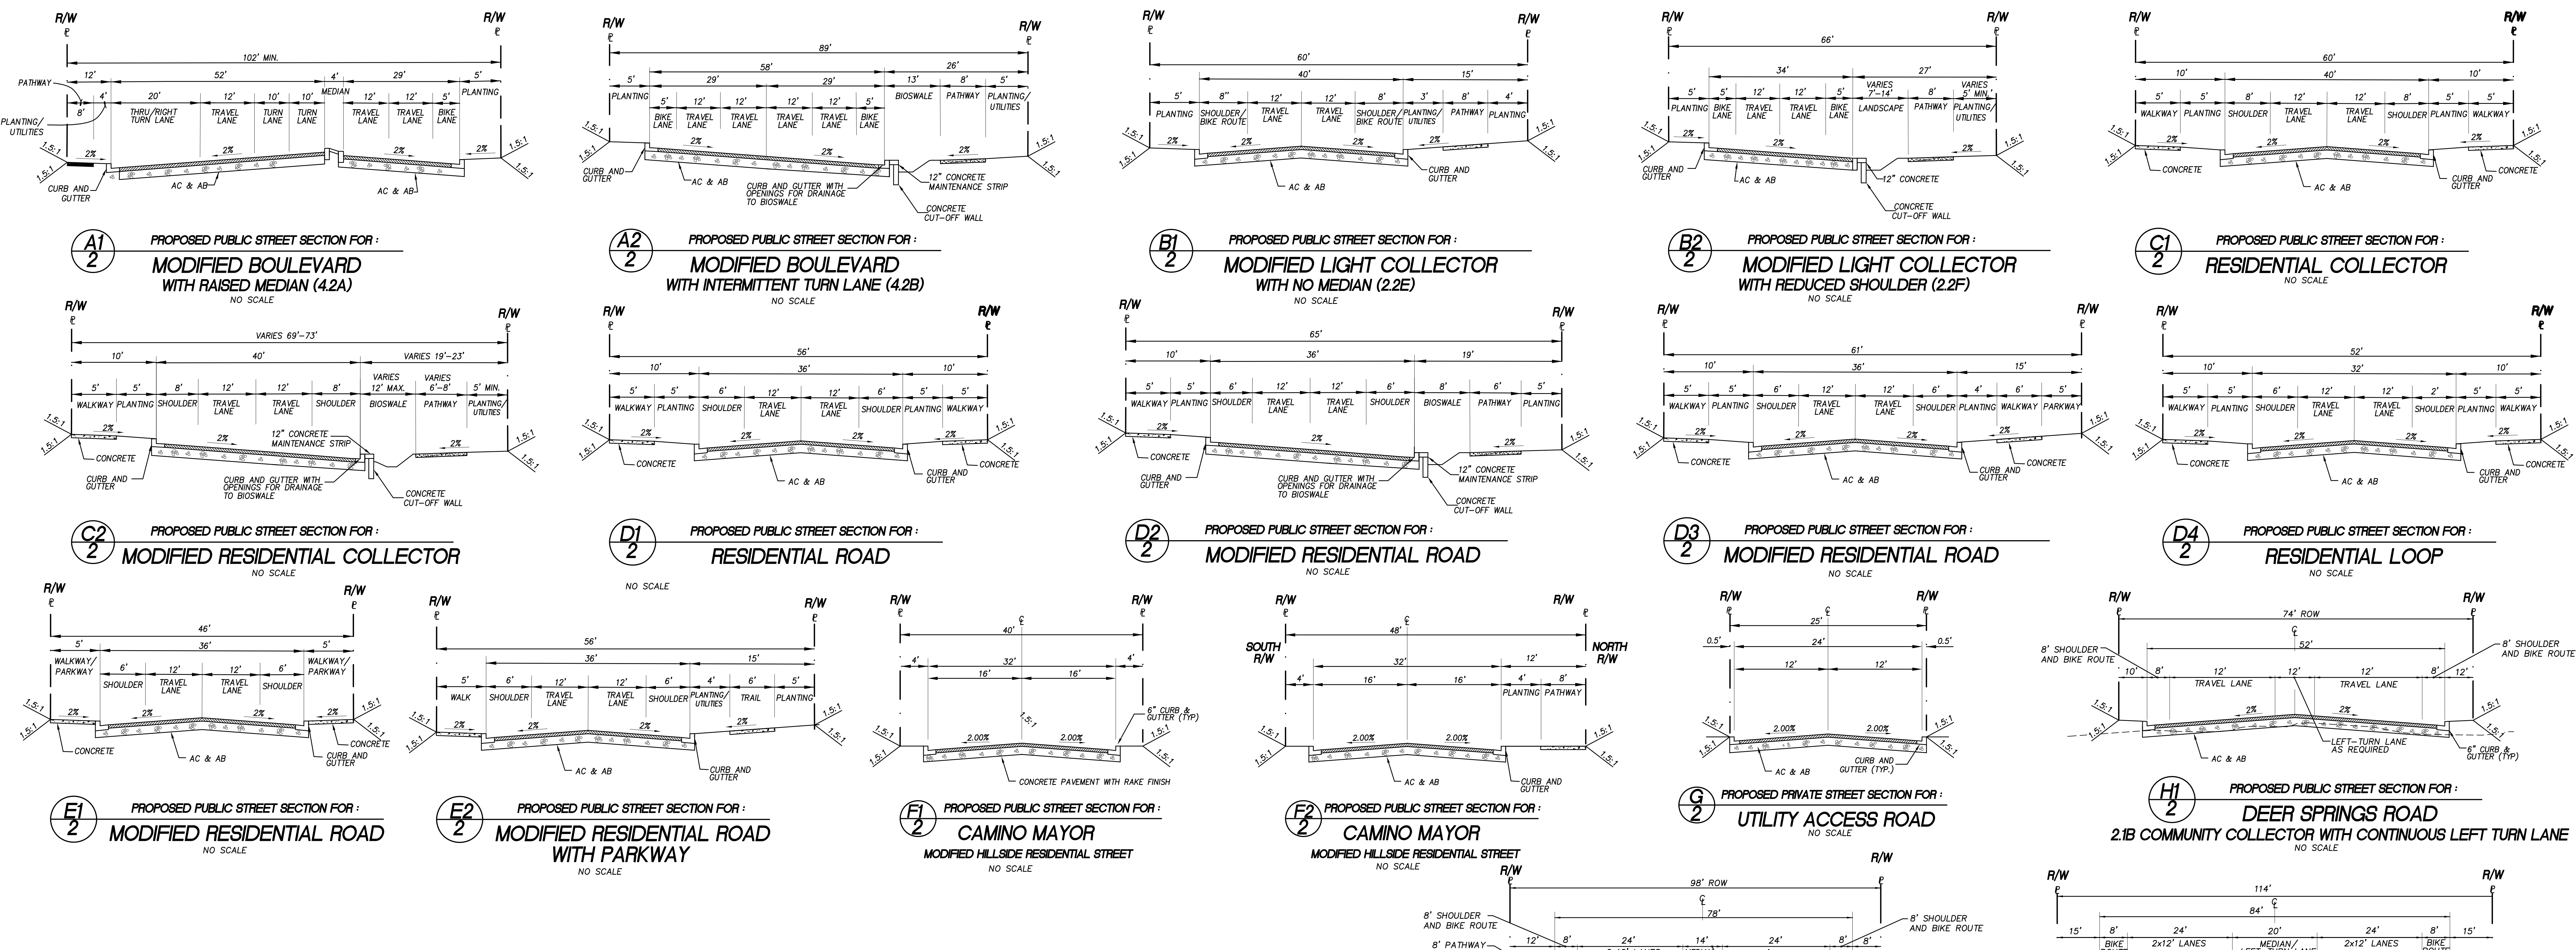

EXISTING ZONING:

<p>COUNTY OF SAN DIEGO DEPARTMENT OF PLANNING AND LAND USE ZONING INFORMATION 172-091-07 APN 172-220-14-16-18 COMMUNITY PLAN, BONNSALL GENERAL PLAN DESIGNATION, RURAL LANDS (RL-20) REGIONAL CATEGORY, RURAL</p> <table border="1"> <tr><th>ZONE</th><th>RR</th></tr> <tr><td>USE REGULATIONS</td><td>RR</td></tr> <tr><td>ANIMAL REGULATIONS</td><td>0.5 S</td></tr> <tr><td>DENSITY</td><td>0.5 S</td></tr> <tr><td>LOT SIZE</td><td>4.0 AC</td></tr> <tr><td>BUILDING TYPE</td><td>C</td></tr> <tr><td>MAXIMUM FLOOR AREA</td><td>-</td></tr> <tr><td>FLOOR AREA RATIO</td><td>-</td></tr> <tr><td>HEIGHT</td><td>-</td></tr> <tr><td>LOT COVERAGE</td><td>-</td></tr> <tr><td>SETBACK</td><td>-</td></tr> <tr><td>OPEN SPACE</td><td>-</td></tr> <tr><td>SPECIAL AREA REGULATIONS</td><td>B</td></tr> </table>	ZONE	RR	USE REGULATIONS	RR	ANIMAL REGULATIONS	0.5 S	DENSITY	0.5 S	LOT SIZE	4.0 AC	BUILDING TYPE	C	MAXIMUM FLOOR AREA	-	FLOOR AREA RATIO	-	HEIGHT	-	LOT COVERAGE	-	SETBACK	-	OPEN SPACE	-	SPECIAL AREA REGULATIONS	B	<p>COUNTY OF SAN DIEGO DEPARTMENT OF PLANNING AND LAND USE ZONING INFORMATION 174-190-12 APN 174-190-12 COMMUNITY PLAN, NORTH COUNTY METRO GENERAL PLAN DESIGNATION, RURAL LANDS (RL-20) REGIONAL CATEGORY, RURAL</p> <table border="1"> <tr><th>ZONE</th><th>S82</th></tr> <tr><td>USE REGULATIONS</td><td>S82</td></tr> <tr><td>ANIMAL REGULATIONS</td><td>M</td></tr> <tr><td>DENSITY</td><td>0.5 S</td></tr> <tr><td>LOT SIZE</td><td>20 AC</td></tr> <tr><td>BUILDING TYPE</td><td>C</td></tr> <tr><td>MAXIMUM FLOOR AREA</td><td>-</td></tr> <tr><td>FLOOR AREA RATIO</td><td>-</td></tr> <tr><td>HEIGHT</td><td>-</td></tr> <tr><td>LOT COVERAGE</td><td>-</td></tr> <tr><td>SETBACK</td><td>-</td></tr> <tr><td>OPEN SPACE</td><td>-</td></tr> <tr><td>SPECIAL AREA REGULATIONS</td><td>B</td></tr> </table>	ZONE	S82	USE REGULATIONS	S82	ANIMAL REGULATIONS	M	DENSITY	0.5 S	LOT SIZE	20 AC	BUILDING TYPE	C	MAXIMUM FLOOR AREA	-	FLOOR AREA RATIO	-	HEIGHT	-	LOT COVERAGE	-	SETBACK	-	OPEN SPACE	-	SPECIAL AREA REGULATIONS	B	<p>COUNTY OF SAN DIEGO DEPARTMENT OF PLANNING AND LAND USE ZONING INFORMATION 174-190-13-41-43 174-210-01-05-07-09-17-18 174-191-25-28-29-07 APN 174-190-12 COMMUNITY PLAN, NORTH COUNTY METRO GENERAL PLAN DESIGNATION, RURAL LANDS (RL-20) REGIONAL CATEGORY, RURAL</p> <table border="1"> <tr><th>ZONE</th><th>S82</th></tr> <tr><td>USE REGULATIONS</td><td>S82</td></tr> <tr><td>ANIMAL REGULATIONS</td><td>M</td></tr> <tr><td>DENSITY</td><td>0.5 S</td></tr> <tr><td>LOT SIZE</td><td>20 AC</td></tr> <tr><td>BUILDING TYPE</td><td>C</td></tr> <tr><td>MAXIMUM FLOOR AREA</td><td>-</td></tr> <tr><td>FLOOR AREA RATIO</td><td>-</td></tr> <tr><td>HEIGHT</td><td>-</td></tr> <tr><td>LOT COVERAGE</td><td>-</td></tr> <tr><td>SETBACK</td><td>-</td></tr> <tr><td>OPEN SPACE</td><td>-</td></tr> <tr><td>SPECIAL AREA REGULATIONS</td><td>B</td></tr> </table>	ZONE	S82	USE REGULATIONS	S82	ANIMAL REGULATIONS	M	DENSITY	0.5 S	LOT SIZE	20 AC	BUILDING TYPE	C	MAXIMUM FLOOR AREA	-	FLOOR AREA RATIO	-	HEIGHT	-	LOT COVERAGE	-	SETBACK	-	OPEN SPACE	-	SPECIAL AREA REGULATIONS	B	<p>COUNTY OF SAN DIEGO DEPARTMENT OF PLANNING AND LAND USE ZONING INFORMATION 174-190-20 APN 174-280-11 COMMUNITY PLAN, NORTH COUNTY METRO GENERAL PLAN DESIGNATION, RURAL LANDS (RL-20) REGIONAL CATEGORY, RURAL</p> <table border="1"> <tr><th>ZONE</th><th>S82</th></tr> <tr><td>USE REGULATIONS</td><td>S82</td></tr> <tr><td>ANIMAL REGULATIONS</td><td>M</td></tr> <tr><td>DENSITY</td><td>0.5 S</td></tr> <tr><td>LOT SIZE</td><td>20 AC</td></tr> <tr><td>BUILDING TYPE</td><td>C</td></tr> <tr><td>MAXIMUM FLOOR AREA</td><td>-</td></tr> <tr><td>FLOOR AREA RATIO</td><td>-</td></tr> <tr><td>HEIGHT</td><td>-</td></tr> <tr><td>LOT COVERAGE</td><td>-</td></tr> <tr><td>SETBACK</td><td>-</td></tr> <tr><td>OPEN SPACE</td><td>-</td></tr> <tr><td>SPECIAL AREA REGULATIONS</td><td>B</td></tr> </table>	ZONE	S82	USE REGULATIONS	S82	ANIMAL REGULATIONS	M	DENSITY	0.5 S	LOT SIZE	20 AC	BUILDING TYPE	C	MAXIMUM FLOOR AREA	-	FLOOR AREA RATIO	-	HEIGHT	-	LOT COVERAGE	-	SETBACK	-	OPEN SPACE	-	SPECIAL AREA REGULATIONS	B	<p>COUNTY OF SAN DIEGO DEPARTMENT OF PLANNING AND LAND USE ZONING INFORMATION 178-190-44 APN 178-101-01-16-17-26-27 COMMUNITY PLAN, NORTH COUNTY METRO GENERAL PLAN DESIGNATION, RURAL LANDS (RL-20) REGIONAL CATEGORY, RURAL</p> <table border="1"> <tr><th>ZONE</th><th>S92</th></tr> <tr><td>USE REGULATIONS</td><td>S92</td></tr> <tr><td>ANIMAL REGULATIONS</td><td>M</td></tr> <tr><td>DENSITY</td><td>0.5 S</td></tr> <tr><td>LOT SIZE</td><td>4 AC</td></tr> <tr><td>BUILDING TYPE</td><td>C</td></tr> <tr><td>MAXIMUM FLOOR AREA</td><td>-</td></tr> <tr><td>FLOOR AREA RATIO</td><td>-</td></tr> <tr><td>HEIGHT</td><td>-</td></tr> <tr><td>LOT COVERAGE</td><td>-</td></tr> <tr><td>SETBACK</td><td>-</td></tr> <tr><td>OPEN SPACE</td><td>-</td></tr> <tr><td>SPECIAL AREA REGULATIONS</td><td>B</td></tr> </table>	ZONE	S92	USE REGULATIONS	S92	ANIMAL REGULATIONS	M	DENSITY	0.5 S	LOT SIZE	4 AC	BUILDING TYPE	C	MAXIMUM FLOOR AREA	-	FLOOR AREA RATIO	-	HEIGHT	-	LOT COVERAGE	-	SETBACK	-	OPEN SPACE	-	SPECIAL AREA REGULATIONS	B	<p>COUNTY OF SAN DIEGO DEPARTMENT OF PLANNING AND LAND USE ZONING INFORMATION 178-190-05-26 APN 178-221-09 COMMUNITY PLAN, NORTH COUNTY METRO GENERAL PLAN DESIGNATION, RURAL LANDS (RL-20) REGIONAL CATEGORY, RURAL</p> <table border="1"> <tr><th>ZONE</th><th>A70</th></tr> <tr><td>USE REGULATIONS</td><td>A70</td></tr> <tr><td>ANIMAL REGULATIONS</td><td>M</td></tr> <tr><td>DENSITY</td><td>0.25 S</td></tr> <tr><td>LOT SIZE</td><td>4 AC</td></tr> <tr><td>BUILDING TYPE</td><td>C</td></tr> <tr><td>MAXIMUM FLOOR AREA</td><td>-</td></tr> <tr><td>FLOOR AREA RATIO</td><td>-</td></tr> <tr><td>HEIGHT</td><td>-</td></tr> <tr><td>LOT COVERAGE</td><td>-</td></tr> <tr><td>SETBACK</td><td>-</td></tr> <tr><td>OPEN SPACE</td><td>-</td></tr> <tr><td>SPECIAL AREA REGULATIONS</td><td>B</td></tr> </table>	ZONE	A70	USE REGULATIONS	A70	ANIMAL REGULATIONS	M	DENSITY	0.25 S	LOT SIZE	4 AC	BUILDING TYPE	C	MAXIMUM FLOOR AREA	-	FLOOR AREA RATIO	-	HEIGHT	-	LOT COVERAGE	-	SETBACK	-	OPEN SPACE	-	SPECIAL AREA REGULATIONS	B
ZONE	RR	
USE REGULATIONS	RR	
ANIMAL REGULATIONS	0.5 S	
DENSITY	0.5 S	
LOT SIZE	4.0 AC	
BUILDING TYPE	C	
MAXIMUM FLOOR AREA	-	
FLOOR AREA RATIO	-	
HEIGHT	-	
LOT COVERAGE	-	
SETBACK	-	
OPEN SPACE	-	
SPECIAL AREA REGULATIONS	B	
ZONE	S82	
USE REGULATIONS	S82	
ANIMAL REGULATIONS	M	
DENSITY	0.5 S	
LOT SIZE	20 AC	
BUILDING TYPE	C	
MAXIMUM FLOOR AREA	-	
FLOOR AREA RATIO	-	
HEIGHT	-	
LOT COVERAGE	-	
SETBACK	-	
OPEN SPACE	-	
SPECIAL AREA REGULATIONS	B	
ZONE	S82	
USE REGULATIONS	S82	
ANIMAL REGULATIONS	M	
DENSITY	0.5 S	
LOT SIZE	20 AC	
BUILDING TYPE	C	
MAXIMUM FLOOR AREA	-	
FLOOR AREA RATIO	-	
HEIGHT	-	
LOT COVERAGE	-	
SETBACK	-	
OPEN SPACE	-	
SPECIAL AREA REGULATIONS	B	
ZONE	S82	
USE REGULATIONS	S82	
ANIMAL REGULATIONS	M	
DENSITY	0.5 S	
LOT SIZE	20 AC	
BUILDING TYPE	C	
MAXIMUM FLOOR AREA	-	
FLOOR AREA RATIO	-	
HEIGHT	-	
LOT COVERAGE	-	
SETBACK	-	
OPEN SPACE	-	
SPECIAL AREA REGULATIONS	B	
ZONE	S92	
USE REGULATIONS	S92	
ANIMAL REGULATIONS	M	
DENSITY	0.5 S	
LOT SIZE	4 AC	
BUILDING TYPE	C	
MAXIMUM FLOOR AREA	-	
FLOOR AREA RATIO	-	
HEIGHT	-	
LOT COVERAGE	-	
SETBACK	-	
OPEN SPACE	-	
SPECIAL AREA REGULATIONS	B	
ZONE	A70	
USE REGULATIONS	A70	
ANIMAL REGULATIONS	M	
DENSITY	0.25 S	
LOT SIZE	4 AC	
BUILDING TYPE	C	
MAXIMUM FLOOR AREA	-	
FLOOR AREA RATIO	-	
HEIGHT	-	
LOT COVERAGE	-	
SETBACK	-	
OPEN SPACE	-	
SPECIAL AREA REGULATIONS	B	
<p>COUNTY OF SAN DIEGO DEPARTMENT OF PLANNING AND LAND USE ZONING INFORMATION 178-222-16, 182-020-28 APN 182-040-36-38, 182-020-29 COMMUNITY PLAN, NORTH COUNTY METRO GENERAL PLAN DESIGNATION, SEMI-RURAL REGIONAL CATEGORY, SEMI-RURAL</p> <table border="1"> <tr><th>ZONE</th><th>A70</th></tr> <tr><td>USE REGULATIONS</td><td>A70</td></tr> <tr><td>ANIMAL REGULATIONS</td><td>M</td></tr> <tr><td>DENSITY</td><td>0.25 S</td></tr> <tr><td>LOT SIZE</td><td>4 AC</td></tr> <tr><td>BUILDING TYPE</td><td>C</td></tr> <tr><td>MAXIMUM FLOOR AREA</td><td>-</td></tr> <tr><td>FLOOR AREA RATIO</td><td>-</td></tr> <tr><td>HEIGHT</td><td>-</td></tr> <tr><td>LOT COVERAGE</td><td>-</td></tr> <tr><td>SETBACK</td><td>-</td></tr> <tr><td>OPEN SPACE</td><td>-</td></tr> <tr><td>SPECIAL AREA REGULATIONS</td><td>B</td></tr> </table>	ZONE	A70	USE REGULATIONS	A70	ANIMAL REGULATIONS	M	DENSITY	0.25 S	LOT SIZE	4 AC	BUILDING TYPE	C	MAXIMUM FLOOR AREA	-	FLOOR AREA RATIO	-	HEIGHT	-	LOT COVERAGE	-	SETBACK	-	OPEN SPACE	-	SPECIAL AREA REGULATIONS	B	<p>COUNTY OF SAN DIEGO DEPARTMENT OF PLANNING AND LAND USE ZONING INFORMATION 186-510-13 APN 186-510-13 COMMUNITY PLAN, NORTH COUNTY METRO GENERAL PLAN DESIGNATION, RURAL LANDS (RL-20) REGIONAL CATEGORY, RURAL</p> <table border="1"> <tr><th>ZONE</th><th>A70</th></tr> <tr><td>USE REGULATIONS</td><td>A70</td></tr> <tr><td>ANIMAL REGULATIONS</td><td>M</td></tr> <tr><td>DENSITY</td><td>0.5 S</td></tr> <tr><td>LOT SIZE</td><td>20 AC</td></tr> <tr><td>BUILDING TYPE</td><td>C</td></tr> <tr><td>MAXIMUM FLOOR AREA</td><td>-</td></tr> <tr><td>FLOOR AREA RATIO</td><td>-</td></tr> <tr><td>HEIGHT</td><td>-</td></tr> <tr><td>LOT COVERAGE</td><td>-</td></tr> <tr><td>SETBACK</td><td>-</td></tr> <tr><td>OPEN SPACE</td><td>-</td></tr> <tr><td>SPECIAL AREA REGULATIONS</td><td>B</td></tr> </table>	ZONE	A70	USE REGULATIONS	A70	ANIMAL REGULATIONS	M	DENSITY	0.5 S	LOT SIZE	20 AC	BUILDING TYPE	C	MAXIMUM FLOOR AREA	-	FLOOR AREA RATIO	-	HEIGHT	-	LOT COVERAGE	-	SETBACK	-	OPEN SPACE	-	SPECIAL AREA REGULATIONS	B	<p>COUNTY OF SAN DIEGO DEPARTMENT OF PLANNING AND LAND USE ZONING INFORMATION 186-611-01-07-08-09 APN 186-611-01 COMMUNITY PLAN, NORTH COUNTY METRO GENERAL PLAN DESIGNATION, RURAL LANDS (RL-20) REGIONAL CATEGORY, RURAL</p> <table border="1"> <tr><th>ZONE</th><th>RR</th></tr> <tr><td>USE REGULATIONS</td><td>RR</td></tr> <tr><td>ANIMAL REGULATIONS</td><td>M</td></tr> <tr><td>DENSITY</td><td>0.5 S</td></tr> <tr><td>LOT SIZE</td><td>20 AC</td></tr> <tr><td>BUILDING TYPE</td><td>C</td></tr> <tr><td>MAXIMUM FLOOR AREA</td><td>-</td></tr> <tr><td>FLOOR AREA RATIO</td><td>-</td></tr> <tr><td>HEIGHT</td><td>-</td></tr> <tr><td>LOT COVERAGE</td><td>-</td></tr> <tr><td>SETBACK</td><td>-</td></tr> <tr><td>OPEN SPACE</td><td>-</td></tr> <tr><td>SPECIAL AREA REGULATIONS</td><td>B</td></tr> </table>	ZONE	RR	USE REGULATIONS	RR	ANIMAL REGULATIONS	M	DENSITY	0.5 S	LOT SIZE	20 AC	BUILDING TYPE	C	MAXIMUM FLOOR AREA	-	FLOOR AREA RATIO	-	HEIGHT	-	LOT COVERAGE	-	SETBACK	-	OPEN SPACE	-	SPECIAL AREA REGULATIONS	B	<p>COUNTY OF SAN DIEGO DEPARTMENT OF PLANNING AND LAND USE ZONING INFORMATION 186-611-11 APN 186-611-11 OFFICE PROFESSIONAL GENERAL PLAN DESIGNATION, RURAL LANDS (RL-20) REGIONAL CATEGORY, VILLAGE/RURAL/RURAL</p> <table border="1"> <tr><th>ZONE</th><th>C30/RR</th></tr> <tr><td>USE REGULATIONS</td><td>C30/RR</td></tr> <tr><td>ANIMAL REGULATIONS</td><td>M</td></tr> <tr><td>DENSITY</td><td>0.25 S</td></tr> <tr><td>LOT SIZE</td><td>6,000/2 AC</td></tr> <tr><td>BUILDING TYPE</td><td>C</td></tr> <tr><td>MAXIMUM FLOOR AREA</td><td>-</td></tr> <tr><td>FLOOR AREA RATIO</td><td>-</td></tr> <tr><td>HEIGHT</td><td>-</td></tr> <tr><td>LOT COVERAGE</td><td>-</td></tr> <tr><td>SETBACK</td><td>-</td></tr> <tr><td>OPEN SPACE</td><td>-</td></tr> <tr><td>SPECIAL AREA REGULATIONS</td><td>B</td></tr> </table>	ZONE	C30/RR	USE REGULATIONS	C30/RR	ANIMAL REGULATIONS	M	DENSITY	0.25 S	LOT SIZE	6,000/2 AC	BUILDING TYPE	C	MAXIMUM FLOOR AREA	-	FLOOR AREA RATIO	-	HEIGHT	-	LOT COVERAGE	-	SETBACK	-	OPEN SPACE	-	SPECIAL AREA REGULATIONS	B	<p>COUNTY OF SAN DIEGO DEPARTMENT OF PLANNING AND LAND USE ZONING INFORMATION 186-611-14, -17, -23 APN 186-611-14, -17, -23 COMMUNITY PLAN, NORTH COUNTY METRO GENERAL PLAN DESIGNATION, OFFICE PROFESSIONAL REGIONAL CATEGORY, VILLAGE</p> <table border="1"> <tr><th>ZONE</th><th>C30</th></tr> <tr><td>USE REGULATIONS</td><td>C30</td></tr> <tr><td>ANIMAL REGULATIONS</td><td>M</td></tr> <tr><td>DENSITY</td><td>0.25 S</td></tr> <tr><td>LOT SIZE</td><td>6,000/2 AC</td></tr> <tr><td>BUILDING TYPE</td><td>C</td></tr> <tr><td>MAXIMUM FLOOR AREA</td><td>-</td></tr> <tr><td>FLOOR AREA RATIO</td><td>-</td></tr> <tr><td>HEIGHT</td><td>-</td></tr> <tr><td>LOT COVERAGE</td><td>-</td></tr> <tr><td>SETBACK</td><td>-</td></tr> <tr><td>OPEN SPACE</td><td>-</td></tr> <tr><td>SPECIAL AREA REGULATIONS</td><td>B</td></tr> </table>	ZONE	C30	USE REGULATIONS	C30	ANIMAL REGULATIONS	M	DENSITY	0.25 S	LOT SIZE	6,000/2 AC	BUILDING TYPE	C	MAXIMUM FLOOR AREA	-	FLOOR AREA RATIO	-	HEIGHT	-	LOT COVERAGE	-	SETBACK	-	OPEN SPACE	-	SPECIAL AREA REGULATIONS	B	<p>COUNTY OF SAN DIEGO DEPARTMENT OF PLANNING AND LAND USE ZONING INFORMATION 186-611-15 APN 186-611-15 COMMUNITY PLAN, NORTH COUNTY METRO GENERAL PLAN DESIGNATION, RURAL LANDS (RL-20) REGIONAL CATEGORY, RURAL</p> <table border="1"> <tr><th>ZONE</th><th>RR</th></tr> <tr><td>USE REGULATIONS</td><td>RR</td></tr> <tr><td>ANIMAL REGULATIONS</td><td>M</td></tr> <tr><td>DENSITY</td><td>0.5 S</td></tr> <tr><td>LOT SIZE</td><td>4 AC</td></tr> <tr><td>BUILDING TYPE</td><td>C</td></tr> <tr><td>MAXIMUM FLOOR AREA</td><td>-</td></tr> <tr><td>FLOOR AREA RATIO</td><td>-</td></tr> <tr><td>HEIGHT</td><td>-</td></tr> <tr><td>LOT COVERAGE</td><td>-</td></tr> <tr><td>SETBACK</td><td>-</td></tr> <tr><td>OPEN SPACE</td><td>-</td></tr> <tr><td>SPECIAL AREA REGULATIONS</td><td>B</td></tr> </table>	ZONE	RR	USE REGULATIONS	RR	ANIMAL REGULATIONS	M	DENSITY	0.5 S	LOT SIZE	4 AC	BUILDING TYPE	C	MAXIMUM FLOOR AREA	-	FLOOR AREA RATIO	-	HEIGHT	-	LOT COVERAGE	-	SETBACK	-	OPEN SPACE	-	SPECIAL AREA REGULATIONS	B
ZONE	A70	
USE REGULATIONS	A70	
ANIMAL REGULATIONS	M	
DENSITY	0.25 S	
LOT SIZE	4 AC	
BUILDING TYPE	C	
MAXIMUM FLOOR AREA	-	
FLOOR AREA RATIO	-	
HEIGHT	-	
LOT COVERAGE	-	
SETBACK	-	
OPEN SPACE	-	
SPECIAL AREA REGULATIONS	B	
ZONE	A70	
USE REGULATIONS	A70	
ANIMAL REGULATIONS	M	
DENSITY	0.5 S	
LOT SIZE	20 AC	
BUILDING TYPE	C	
MAXIMUM FLOOR AREA	-	
FLOOR AREA RATIO	-	
HEIGHT	-	
LOT COVERAGE	-	
SETBACK	-	
OPEN SPACE	-	
SPECIAL AREA REGULATIONS	B	
ZONE	RR	
USE REGULATIONS	RR	
ANIMAL REGULATIONS	M	
DENSITY	0.5 S	
LOT SIZE	20 AC	
BUILDING TYPE	C	
MAXIMUM FLOOR AREA	-	
FLOOR AREA RATIO	-	
HEIGHT	-	
LOT COVERAGE	-	
SETBACK	-	
OPEN SPACE	-	
SPECIAL AREA REGULATIONS	B	
ZONE	C30/RR	
USE REGULATIONS	C30/RR	
ANIMAL REGULATIONS	M	
DENSITY	0.25 S	
LOT SIZE	6,000/2 AC	
BUILDING TYPE	C	
MAXIMUM FLOOR AREA	-	
FLOOR AREA RATIO	-	
HEIGHT	-	
LOT COVERAGE	-	
SETBACK	-	
OPEN SPACE	-	
SPECIAL AREA REGULATIONS	B	
ZONE	C30	
USE REGULATIONS	C30	
ANIMAL REGULATIONS	M	
DENSITY	0.25 S	
LOT SIZE	6,000/2 AC	
BUILDING TYPE	C	
MAXIMUM FLOOR AREA	-	
FLOOR AREA RATIO	-	
HEIGHT	-	
LOT COVERAGE	-	
SETBACK	-	
OPEN SPACE	-	
SPECIAL AREA REGULATIONS	B	
ZONE	RR	
USE REGULATIONS	RR	
ANIMAL REGULATIONS	M	
DENSITY	0.5 S	
LOT SIZE	4 AC	
BUILDING TYPE	C	
MAXIMUM FLOOR AREA	-	
FLOOR AREA RATIO	-	
HEIGHT	-	
LOT COVERAGE	-	
SETBACK	-	
OPEN SPACE	-	
SPECIAL AREA REGULATIONS	B	
<p>COUNTY OF SAN DIEGO DEPARTMENT OF PLANNING AND LAND USE ZONING INFORMATION 186-14 APN 186-14-16 COMMUNITY PLAN, NORTH COUNTY METRO GENERAL PLAN DESIGNATION, GENERAL COMMERCIAL REGIONAL CATEGORY, VILLAGE</p> <table border="1"> <tr><th>ZONE</th><th>C30</th></tr> <tr><td>USE REGULATIONS</td><td>C30</td></tr> <tr><td>ANIMAL REGULATIONS</td><td>M</td></tr> <tr><td>DENSITY</td><td>30</td></tr> <tr><td>LOT SIZE</td><td>20 AC</td></tr> <tr><td>BUILDING TYPE</td><td>T</td></tr> <tr><td>MAXIMUM FLOOR AREA</td><td>-</td></tr> <tr><td>FLOOR AREA RATIO</td><td>-</td></tr> <tr><td>HEIGHT</td><td>-</td></tr> <tr><td>LOT COVERAGE</td><td>-</td></tr> <tr><td>SETBACK</td><td>-</td></tr> <tr><td>OPEN SPACE</td><td>-</td></tr> <tr><td>SPECIAL AREA REGULATIONS</td><td>B</td></tr> </table>	ZONE	C30	USE REGULATIONS	C30	ANIMAL REGULATIONS	M	DENSITY	30	LOT SIZE	20 AC	BUILDING TYPE	T	MAXIMUM FLOOR AREA	-	FLOOR AREA RATIO	-	HEIGHT	-	LOT COVERAGE	-	SETBACK	-	OPEN SPACE	-	SPECIAL AREA REGULATIONS	B	<p>COUNTY OF SAN DIEGO DEPARTMENT OF PLANNING AND LAND USE ZONING INFORMATION 174-280-02 APN 174-280-02 COMMUNITY PLAN, NORTH COUNTY METRO GENERAL PLAN DESIGNATION, RESIDENTIAL (SR-10) REGIONAL CATEGORY, SEMI-RURAL</p> <table border="1"> <tr><th>ZONE</th><th>S80</th></tr> <tr><td>USE REGULATIONS</td><td>S80</td></tr> <tr><td>ANIMAL REGULATIONS</td><td>M</td></tr> <tr><td>DENSITY</td><td>0.5 S</td></tr> <tr><td>LOT SIZE</td><td>20 AC</td></tr> <tr><td>BUILDING TYPE</td><td>C</td></tr> <tr><td>MAXIMUM FLOOR AREA</td><td>-</td></tr> <tr><td>FLOOR AREA RATIO</td><td>-</td></tr> <tr><td>HEIGHT</td><td>-</td></tr> <tr><td>LOT COVERAGE</td><td>-</td></tr> <tr><td>SETBACK</td><td>-</td></tr> <tr><td>OPEN SPACE</td><td>-</td></tr> <tr><td>SPECIAL AREA REGULATIONS</td><td>B</td></tr> </table>	ZONE	S80	USE REGULATIONS	S80	ANIMAL REGULATIONS	M	DENSITY	0.5 S	LOT SIZE	20 AC	BUILDING TYPE	C	MAXIMUM FLOOR AREA	-	FLOOR AREA RATIO	-	HEIGHT	-	LOT COVERAGE	-	SETBACK	-	OPEN SPACE	-	SPECIAL AREA REGULATIONS	B	<p>COUNTY OF SAN DIEGO DEPARTMENT OF PLANNING AND LAND USE ZONING INFORMATION 187-540-49 APN 187-540-49 COMMUNITY PLAN, NORTH COUNTY METRO GENERAL PLAN DESIGNATION, RURAL LANDS (RL-20) REGIONAL CATEGORY, RURAL</p> <table border="1"> <tr><th>ZONE</th><th>RR</th></tr> <tr><td>USE REGULATIONS</td><td>RR</td></tr> <tr><td>ANIMAL REGULATIONS</td><td>M</td></tr> <tr><td>DENSITY</td><td>0.5 S</td></tr> <tr><td>LOT SIZE</td><td>20 AC</td></tr> <tr><td>BUILDING TYPE</td><td>C</td></tr> <tr><td>MAXIMUM FLOOR AREA</td><td>-</td></tr> <tr><td>FLOOR AREA RATIO</td><td>-</td></tr> <tr><td>HEIGHT</td><td>-</td></tr> <tr><td>LOT COVERAGE</td><td>-</td></tr> <tr><td>SETBACK</td><td>-</td></tr> <tr><td>OPEN SPACE</td><td>-</td></tr> <tr><td>SPECIAL AREA REGULATIONS</td><td>B</td></tr> </table>	ZONE	RR	USE REGULATIONS	RR	ANIMAL REGULATIONS	M	DENSITY	0.5 S	LOT SIZE	20 AC	BUILDING TYPE	C	MAXIMUM FLOOR AREA	-	FLOOR AREA RATIO	-	HEIGHT	-	LOT COVERAGE	-	SETBACK	-	OPEN SPACE	-	SPECIAL AREA REGULATIONS	B	<p>COUNTY OF SAN DIEGO DEPARTMENT OF PLANNING AND LAND USE ZONING INFORMATION 187-540-50 APN 187-540-50 COMMUNITY PLAN, NORTH COUNTY METRO GENERAL PLAN DESIGNATION, OFFICE PROFESSIONAL REGIONAL CATEGORY, VILLAGE</p> <table border="1"> <tr><th>ZONE</th><th>C30</th></tr> <tr><td>USE REGULATIONS</td><td>C30</td></tr> <tr><td>ANIMAL REGULATIONS</td><td>M</td></tr> <tr><td>DENSITY</td><td>30</td></tr> <tr><td>LOT SIZE</td><td>6,000/2 AC</td></tr> <tr><td>BUILDING TYPE</td><td>T</td></tr> <tr><td>MAXIMUM FLOOR AREA</td><td>-</td></tr> <tr><td>FLOOR AREA RATIO</td><td>-</td></tr> <tr><td>HEIGHT</td><td>-</td></tr> <tr><td>LOT COVERAGE</td><td>-</td></tr> <tr><td>SETBACK</td><td>-</td></tr> <tr><td>OPEN SPACE</td><td>-</td></tr> <tr><td>SPECIAL AREA REGULATIONS</td><td>B</td></tr> </table>	ZONE	C30	USE REGULATIONS	C30	ANIMAL REGULATIONS	M	DENSITY	30	LOT SIZE	6,000/2 AC	BUILDING TYPE	T	MAXIMUM FLOOR AREA	-	FLOOR AREA RATIO	-	HEIGHT	-	LOT COVERAGE	-	SETBACK	-	OPEN SPACE	-	SPECIAL AREA REGULATIONS	B	<p>COUNTY OF SAN DIEGO DEPARTMENT OF PLANNING AND LAND USE ZONING INFORMATION 187-540-51 APN 187-540-51 COMMUNITY PLAN, NORTH COUNTY METRO GENERAL PLAN DESIGNATION, GENERAL COMMERCIAL REGIONAL CATEGORY, VILLAGE</p> <table border="1"> <tr><th>ZONE</th><th>C30</th></tr> <tr><td>USE REGULATIONS</td><td>C30</td></tr> <tr><td>ANIMAL REGULATIONS</td><td>M</td></tr> <tr><td>DENSITY</td><td>30</td></tr> <tr><td>LOT SIZE</td><td>6,000/2 AC</td></tr> <tr><td>BUILDING TYPE</td><td>T</td></tr> <tr><td>MAXIMUM FLOOR AREA</td><td>-</td></tr> <tr><td>FLOOR AREA RATIO</td><td>-</td></tr> <tr><td>HEIGHT</td><td>-</td></tr> <tr><td>LOT COVERAGE</td><td>-</td></tr> <tr><td>SETBACK</td><td>-</td></tr> <tr><td>OPEN SPACE</td><td>-</td></tr> <tr><td>SPECIAL AREA REGULATIONS</td><td>B</td></tr> </table>	ZONE	C30	USE REGULATIONS	C30	ANIMAL REGULATIONS	M	DENSITY	30	LOT SIZE	6,000/2 AC	BUILDING TYPE	T	MAXIMUM FLOOR AREA	-	FLOOR AREA RATIO	-	HEIGHT	-	LOT COVERAGE	-	SETBACK	-	OPEN SPACE	-	SPECIAL AREA REGULATIONS	B																											
ZONE	C30	
USE REGULATIONS	C30	
ANIMAL REGULATIONS	M	
DENSITY	30	
LOT SIZE	20 AC	
BUILDING TYPE	T	
MAXIMUM FLOOR AREA	-	
FLOOR AREA RATIO	-	
HEIGHT	-	
LOT COVERAGE	-	
SETBACK	-	
OPEN SPACE	-	
SPECIAL AREA REGULATIONS	B	
ZONE	S80	
USE REGULATIONS	S80	
ANIMAL REGULATIONS	M	
DENSITY	0.5 S	
LOT SIZE	20 AC	
BUILDING TYPE	C	
MAXIMUM FLOOR AREA	-	
FLOOR AREA RATIO	-	
HEIGHT	-	
LOT COVERAGE	-	
SETBACK	-	
OPEN SPACE	-	
SPECIAL AREA REGULATIONS	B	
ZONE	RR	
USE REGULATIONS	RR	
ANIMAL REGULATIONS	M	
DENSITY	0.5 S	
LOT SIZE	20 AC	
BUILDING TYPE	C	
MAXIMUM FLOOR AREA	-	
FLOOR AREA RATIO	-	
HEIGHT	-	
LOT COVERAGE	-	
SETBACK	-	
OPEN SPACE	-	
SPECIAL AREA REGULATIONS	B	
ZONE	C30	
USE REGULATIONS	C30	
ANIMAL REGULATIONS	M	
DENSITY	30	
LOT SIZE	6,000/2 AC	
BUILDING TYPE	T	
MAXIMUM FLOOR AREA	-	
FLOOR AREA RATIO	-	
HEIGHT	-	
LOT COVERAGE	-	
SETBACK	-	
OPEN SPACE	-	
SPECIAL AREA REGULATIONS	B	
ZONE	C30	
USE REGULATIONS	C30	
ANIMAL REGULATIONS	M	
DENSITY	30	
LOT SIZE	6,000/2 AC	
BUILDING TYPE	T	
MAXIMUM FLOOR AREA	-	
FLOOR AREA RATIO	-	
HEIGHT	-	
LOT COVERAGE	-	
SETBACK	-	
OPEN SPACE	-	
SPECIAL AREA REGULATIONS	B	
<p>COUNTY OF SAN DIEGO DEPARTMENT OF PLANNING AND LAND USE ZONING INFORMATION 186-611-23 APN 186-611-23 COMMUNITY PLAN, NORTH COUNTY METRO GENERAL PLAN DESIGNATION, OFFICE PROFESSIONAL REGIONAL CATEGORY, VILLAGE/VILLAGE/RURAL</p> <table border="1"> <tr><th>ZONE</th><th>C30/C30/RR</th></tr> <tr><td>USE REGULATIONS</td><td>C30/C30/RR</td></tr> <tr><td>ANIMAL REGULATIONS</td><td>M</td></tr> <tr><td>DENSITY</td><td>30</td></tr> <tr><td>LOT SIZE</td><td>6,000/2 AC</td></tr> <tr><td>BUILDING TYPE</td><td>T</td></tr> <tr><td>MAXIMUM FLOOR AREA</td><td>-</td></tr> <tr><td>FLOOR AREA RATIO</td><td>-</td></tr> <tr><td>HEIGHT</td><td>-</td></tr> <tr><td>LOT COVERAGE</td><td>-</td></tr> <tr><td>SETBACK</td><td>-</td></tr> <tr><td>OPEN SPACE</td><td>-</td></tr> <tr><td>SPECIAL AREA REGULATIONS</td><td>B</td></tr> </table>	ZONE	C30/C30/RR	USE REGULATIONS	C30/C30/RR	ANIMAL REGULATIONS	M	DENSITY	30	LOT SIZE	6,000/2 AC	BUILDING TYPE	T	MAXIMUM FLOOR AREA	-	FLOOR AREA RATIO	-	HEIGHT	-	LOT COVERAGE	-	SETBACK	-	OPEN SPACE	-	SPECIAL AREA REGULATIONS	B	<p>COUNTY OF SAN DIEGO DEPARTMENT OF PLANNING AND LAND USE ZONING INFORMATION APN URBAN RESIDENTIAL COMMUNITY PLAN, NORTH COUNTY METRO GENERAL PLAN DESIGNATION, SR-10 REGIONAL CATEGORY, SEMI-RURAL</p> <table border="1"> <tr><th>ZONE</th><th>RS</th></tr> <tr><td>USE REGULATIONS</td><td>RS</td></tr> <tr><td>ANIMAL REGULATIONS</td><td>S</td></tr> <tr><td>DENSITY</td><td>3,000</td></tr> <tr><td>LOT SIZE</td><td>-</td></tr> <tr><td>BUILDING TYPE</td><td>-</td></tr> <tr><td>MAXIMUM FLOOR AREA</td><td>-</td></tr> <tr><td>FLOOR AREA RATIO</td><td>-</td></tr> <tr><td>HEIGHT</td><td>-</td></tr> <tr><td>LOT COVERAGE</td><td>-</td></tr> <tr><td>SETBACK</td><td>-</td></tr> <tr><td>OPEN SPACE</td><td>-</td></tr> <tr><td>SPECIAL AREA REGULATIONS</td><td>B</td></tr> </table>	ZONE	RS	USE REGULATIONS	RS	ANIMAL REGULATIONS	S	DENSITY	3,000	LOT SIZE	-	BUILDING TYPE	-	MAXIMUM FLOOR AREA	-	FLOOR AREA RATIO	-	HEIGHT	-	LOT COVERAGE	-	SETBACK	-	OPEN SPACE	-	SPECIAL AREA REGULATIONS	B	<p>COUNTY OF SAN DIEGO DEPARTMENT OF PLANNING AND LAND USE ZONING INFORMATION APN OPEN SPACE COMMUNITY PLAN, NORTH COUNTY METRO GENERAL PLAN DESIGNATION, SR-10 REGIONAL CATEGORY, SEMI-RURAL</p> <table border="1"> <tr><th>ZONE</th><th>A70</th></tr> <tr><td>USE REGULATIONS</td><td>A70</td></tr> <tr><td>ANIMAL REGULATIONS</td><td>A</td></tr> <tr><td>DENSITY</td><td>-</td></tr> <tr><td>LOT SIZE</td><td>-</td></tr> <tr><td>BUILDING TYPE</td><td>-</td></tr> <tr><td>MAXIMUM FLOOR AREA</td><td>-</td></tr> <tr><td>FLOOR AREA RATIO</td><td>-</td></tr> <tr><td>HEIGHT</td><td>-</td></tr> <tr><td>LOT COVERAGE</td><td>-</td></tr> <tr><td>SETBACK</td><td>-</td></tr> <tr><td>OPEN SPACE</td><td>-</td></tr> <tr><td>SPECIAL AREA REGULATIONS</td><td>-</td></tr> </table>	ZONE	A70	USE REGULATIONS	A70	ANIMAL REGULATIONS	A	DENSITY	-	LOT SIZE	-	BUILDING TYPE	-	MAXIMUM FLOOR AREA	-	FLOOR AREA RATIO	-	HEIGHT	-	LOT COVERAGE	-	SETBACK	-	OPEN SPACE	-	SPECIAL AREA REGULATIONS	-	<p>COUNTY OF SAN DIEGO DEPARTMENT OF PLANNING AND LAND USE ZONING INFORMATION APN OPEN SPACE COMMUNITY PLAN, BONNSALL GENERAL PLAN DESIGNATION, OS-C REGIONAL CATEGORY, RURAL</p> <table border="1"> <tr><th>ZONE</th><th>S80</th></tr> <tr><td>USE REGULATIONS</td><td>S80</td></tr> <tr><td>ANIMAL REGULATIONS</td><td>A</td></tr> <tr><td>DENSITY</td><td>-</td></tr> <tr><td>LOT SIZE</td><td>-</td></tr> <tr><td>BUILDING TYPE</td><td>-</td></tr> <tr><td>MAXIMUM FLOOR AREA</td><td>-</td></tr> <tr><td>FLOOR AREA RATIO</td><td>-</td></tr> <tr><td>HEIGHT</td><td>-</td></tr> <tr><td>LOT COVERAGE</td><td>-</td></tr> <tr><td>SETBACK</td><td>-</td></tr> <tr><td>OPEN SPACE</td><td>-</td></tr> <tr><td>SPECIAL AREA REGULATIONS</td><td>-</td></tr> </table>	ZONE	S80	USE REGULATIONS	S80	ANIMAL REGULATIONS	A	DENSITY	-	LOT SIZE	-	BUILDING TYPE	-	MAXIMUM FLOOR AREA	-	FLOOR AREA RATIO	-	HEIGHT	-	LOT COVERAGE	-	SETBACK	-	OPEN SPACE	-	SPECIAL AREA REGULATIONS	-	
ZONE	C30/C30/RR	
USE REGULATIONS	C30/C30/RR	
ANIMAL REGULATIONS	M	
DENSITY	30	
LOT SIZE	6,000/2 AC	
BUILDING TYPE	T	
MAXIMUM FLOOR AREA	-	
FLOOR AREA RATIO	-	
HEIGHT	-	
LOT COVERAGE	-	
SETBACK	-	
OPEN SPACE	-	
SPECIAL AREA REGULATIONS	B	
ZONE	RS	
USE REGULATIONS	RS	
ANIMAL REGULATIONS	S	
DENSITY	3,000	
LOT SIZE	-	
BUILDING TYPE	-	
MAXIMUM FLOOR AREA	-	
FLOOR AREA RATIO	-	
HEIGHT	-	
LOT COVERAGE	-	
SETBACK	-	
OPEN SPACE	-	
SPECIAL AREA REGULATIONS	B	
ZONE	A70	
USE REGULATIONS	A70	
ANIMAL REGULATIONS	A	
DENSITY	-	
LOT SIZE	-	
BUILDING TYPE	-	
MAXIMUM FLOOR AREA	-	
FLOOR AREA RATIO	-	
HEIGHT	-	
LOT COVERAGE	-	
SETBACK	-	
OPEN SPACE	-	
SPECIAL AREA REGULATIONS	-	
ZONE	S80	
USE REGULATIONS	S80	
ANIMAL REGULATIONS	A	
DENSITY	-	
LOT SIZE	-	
BUILDING TYPE	-	
MAXIMUM FLOOR AREA	-	
FLOOR AREA RATIO	-	
HEIGHT	-	
LOT COVERAGE	-	
SETBACK	-	
OPEN SPACE	-	
SPECIAL AREA REGULATIONS	-	

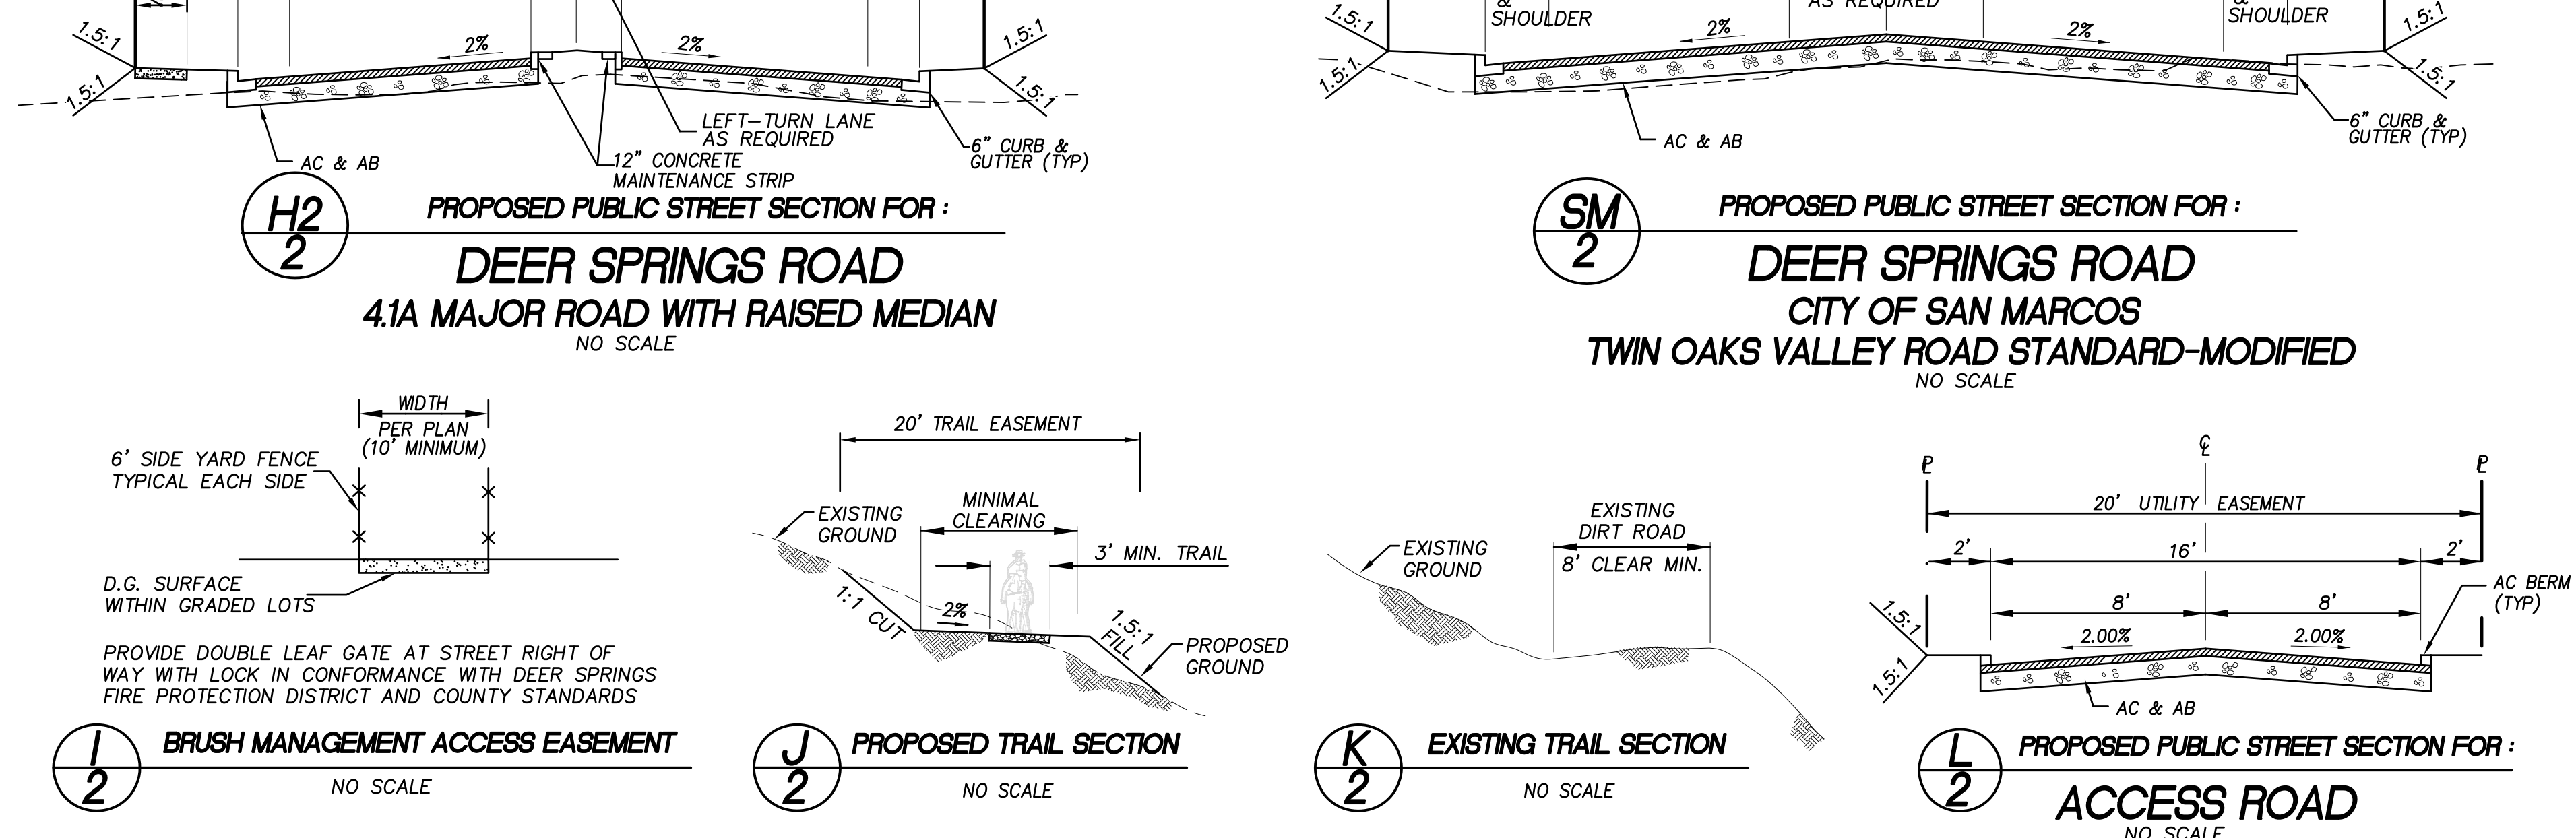

PROPOSED ZONING:

<p>COUNTY OF SAN DIEGO DEPARTMENT OF PLANNING AND LAND USE ZONING INFORMATION APN URBAN RESIDENTIAL COMMUNITY PLAN, NORTH COUNTY METRO GENERAL PLAN DESIGNATION, SR-10 REGIONAL CATEGORY, SEMI-RURAL</p> <table border="1"> <tr><th>ZONE</th><th>RS</th></tr> <tr><td>USE REGULATIONS</td><td>RS</td></tr> <tr><td>ANIMAL REGULATIONS</td><td>S</td></tr> <tr><td>DENSITY</td><td>3,000</td></tr> <tr><td>LOT SIZE</td><td>-</td></tr> <tr><td>BUILDING TYPE</td><td>-</td></tr> <tr><td>MAXIMUM FLOOR AREA</td><td>-</td></tr> <tr><td>FLOOR AREA RATIO</td><td>-</td></tr> <tr><td>HEIGHT</td><td>-</td></tr> <tr><td>LOT COVERAGE</td><td>-</td></tr> <tr><td>SETBACK</td><td>-</td></tr> <tr><td>OPEN SPACE</td><td>-</td></tr> <tr><td>SPECIAL AREA REGULATIONS</td><td>B</td></tr> </table>	ZONE	RS	USE REGULATIONS	RS	ANIMAL REGULATIONS	S	DENSITY	3,000	LOT SIZE	-	BUILDING TYPE	-	MAXIMUM FLOOR AREA	-	FLOOR AREA RATIO	-	HEIGHT	-	LOT COVERAGE	-	SETBACK	-	OPEN SPACE	-	SPECIAL AREA REGULATIONS	B	<p>COUNTY OF SAN DIEGO DEPARTMENT OF PLANNING AND LAND USE ZONING INFORMATION APN GENERAL COMMERCIAL / RESIDENTIAL COMMUNITY PLAN, NORTH COUNTY METRO GENERAL PLAN DESIGNATION, VC-MU REGIONAL CATEGORY, VILLAGE</p> <table border="1"> <tr><th>ZONE</th><th>C34</th></tr> <tr><td>USE REGULATIONS</td><td>C34</td></tr> <tr><td>ANIMAL REGULATIONS</td><td>S</td></tr> <tr><td>DENSITY</td><td>10</td></tr> <tr><td>LOT SIZE</td><td>CONDOR OR COMCL</td></tr> <tr><td>BUILDING TYPE</td><td>P</td></tr> <tr><td>MAXIMUM FLOOR AREA</td><td>-</td></tr> <tr><td>FLOOR AREA RATIO</td><td>-</td></tr> <tr><td>HEIGHT</td><td>-</td></tr> <tr><td>LOT COVERAGE</td><td>-</td></tr> <tr><td>SETBACK</td><td>-</td></tr> <tr><td>OPEN SPACE</td><td>-</td></tr> <tr><td>SPECIAL AREA REGULATIONS</td><td>B</td></tr> </table>	ZONE	C34	USE REGULATIONS	C34	ANIMAL REGULATIONS	S	DENSITY	10	LOT SIZE	CONDOR OR COMCL	BUILDING TYPE	P	MAXIMUM FLOOR AREA	-	FLOOR AREA RATIO	-	HEIGHT	-	LOT COVERAGE	-	SETBACK	-	OPEN SPACE	-	SPECIAL AREA REGULATIONS	B	<p>COUNTY OF SAN DIEGO DEPARTMENT OF PLANNING AND LAND USE ZONING INFORMATION APN OPEN SPACE COMMUNITY PLAN, NORTH COUNTY METRO GENERAL PLAN DESIGNATION, SR-10 REGIONAL CATEGORY, SEMI-RURAL</p> <table border="1"> <tr><th>ZONE</th><th>A70</th></tr> <tr><td>USE REGULATIONS</td><td>A70</td></tr> <tr><td>ANIMAL REGULATIONS</td><td>A</td></tr> <tr><td>DENSITY</td><td>-</td></tr> <tr><td>LOT SIZE</td><td>-</td></tr> <tr><td>BUILDING TYPE</td><td>-</td></tr> <tr><td>MAXIMUM FLOOR AREA</td><td>-</td></tr> <tr><td>FLOOR AREA RATIO</td><td>-</td></tr> <tr><td>HEIGHT</td><td>-</td></tr> <tr><td>LOT COVERAGE</td><td>-</td></tr> <tr><td>SETBACK</td><td>-</td></tr> <tr><td>OPEN SPACE</td><td>-</td></tr> <tr><td>SPECIAL AREA REGULATIONS</td><td>-</td></tr> </table>	ZONE	A70	USE REGULATIONS	A70	ANIMAL REGULATIONS	A	DENSITY	-	LOT SIZE	-	BUILDING TYPE	-	MAXIMUM FLOOR AREA	-	FLOOR AREA RATIO	-	HEIGHT	-	LOT COVERAGE	-	SETBACK	-	OPEN SPACE	-	SPECIAL AREA REGULATIONS	-	<p>COUNTY OF SAN DIEGO DEPARTMENT OF PLANNING AND LAND USE ZONING INFORMATION APN OPEN SPACE COMMUNITY PLAN, BONNSALL GENERAL PLAN DESIGNATION, OS-C REGIONAL CATEGORY, RURAL</p> <table border="1"> <tr><th>ZONE</th><th>S80</th></tr> <tr><td>USE REGULATIONS</td><td>S80</td></tr> <tr><td>ANIMAL REGULATIONS</td><td>A</td></tr> <tr><td>DENSITY</td><td>-</td></tr> <tr><td>LOT SIZE</td><td>-</td></tr> <tr><td>BUILDING TYPE</td><td>-</td></tr> <tr><td>MAXIMUM FLOOR AREA</td><td>-</td></tr> <tr><td>FLOOR AREA RATIO</td><td>-</td></tr> <tr><td>HEIGHT</td><td>-</td></tr> <tr><td>LOT COVERAGE</td><td>-</td></tr> <tr><td>SETBACK</td><td>-</td></tr> <tr><td>OPEN SPACE</td><td>-</td></tr> <tr><td>SPECIAL AREA REGULATIONS</td><td>-</td></tr> </table>	ZONE	S80	USE REGULATIONS	S80	ANIMAL REGULATIONS	A	DENSITY	-	LOT SIZE	-	BUILDING TYPE	-	MAXIMUM FLOOR AREA	-	FLOOR AREA RATIO	-	HEIGHT	-	LOT COVERAGE	-	SETBACK	-	OPEN SPACE	-	SPECIAL AREA REGULATIONS	-
ZONE	RS	
USE REGULATIONS	RS	
ANIMAL REGULATIONS	S	
DENSITY	3,000	
LOT SIZE	-	
BUILDING TYPE	-	
MAXIMUM FLOOR AREA	-	
FLOOR AREA RATIO	-	
HEIGHT	-	
LOT COVERAGE	-	
SETBACK	-	
OPEN SPACE	-	
SPECIAL AREA REGULATIONS	B	
ZONE	C34	
USE REGULATIONS	C34	
ANIMAL REGULATIONS	S	
DENSITY	10	
LOT SIZE	CONDOR OR COMCL	
BUILDING TYPE	P	
MAXIMUM FLOOR AREA	-	
FLOOR AREA RATIO	-	
HEIGHT	-	
LOT COVERAGE	-	
SETBACK	-	
OPEN SPACE	-	
SPECIAL AREA REGULATIONS	B	
ZONE	A70	
USE REGULATIONS	A70	
ANIMAL REGULATIONS	A	
DENSITY	-	
LOT SIZE	-	
BUILDING TYPE	-	
MAXIMUM FLOOR AREA	-	
FLOOR AREA RATIO	-	
HEIGHT	-	
LOT COVERAGE	-	
SETBACK	-	
OPEN SPACE	-	
SPECIAL AREA REGULATIONS	-	
ZONE	S80	
USE REGULATIONS	S80	
ANIMAL REGULATIONS	A	
DENSITY	-	
LOT SIZE	-	
BUILDING TYPE	-	
MAXIMUM FLOOR AREA	-	
FLOOR AREA RATIO	-	
HEIGHT	-	
LOT COVERAGE	-	
SETBACK	-	
OPEN SPACE	-	
SPECIAL AREA REGULATIONS	-	

STREET LANDSCAPING STANDARDS:

- STREET LANDSCAPING SHALL CONFORM WITH THE "STREETSCAPE" SECTION OF THE SPECIFIC PLAN PREPARED FOR THIS PROJECT, WHERE THAT DOCUMENT IS SILENT, PLANTING SHALL CONFORM WITH THE COUNTY OF SAN DIEGO'S LANDSCAPE GUIDELINES.
- FINAL LANDSCAPE PLACEMENT SHALL BE SUBJECT TO APPROVAL OF "CLEAR ZONE" SPACING AT THE TIME OF IMPROVEMENT PLAN REVIEW.
- LANDSCAPE MAINTENANCE SHALL BE THE RESPONSIBILITY OF THE PROJECT, AS DESCRIBED IN THE SPECIFIC PLAN.

ENGINEER OF WORK
FUSCOE ENGINEERING
6390 GREENWICH DRIVE, STE. 170
SAN DIEGO, CA 92122
(619)554-1500

ERIC K. ARMSTRONG RCE 30683 DATE