


COUNTY OF SAN DIEGO TRACT TM
 PRELIMINARY GRADING PLAN
 NEWLAND SIERRA

SEE SHEET 4


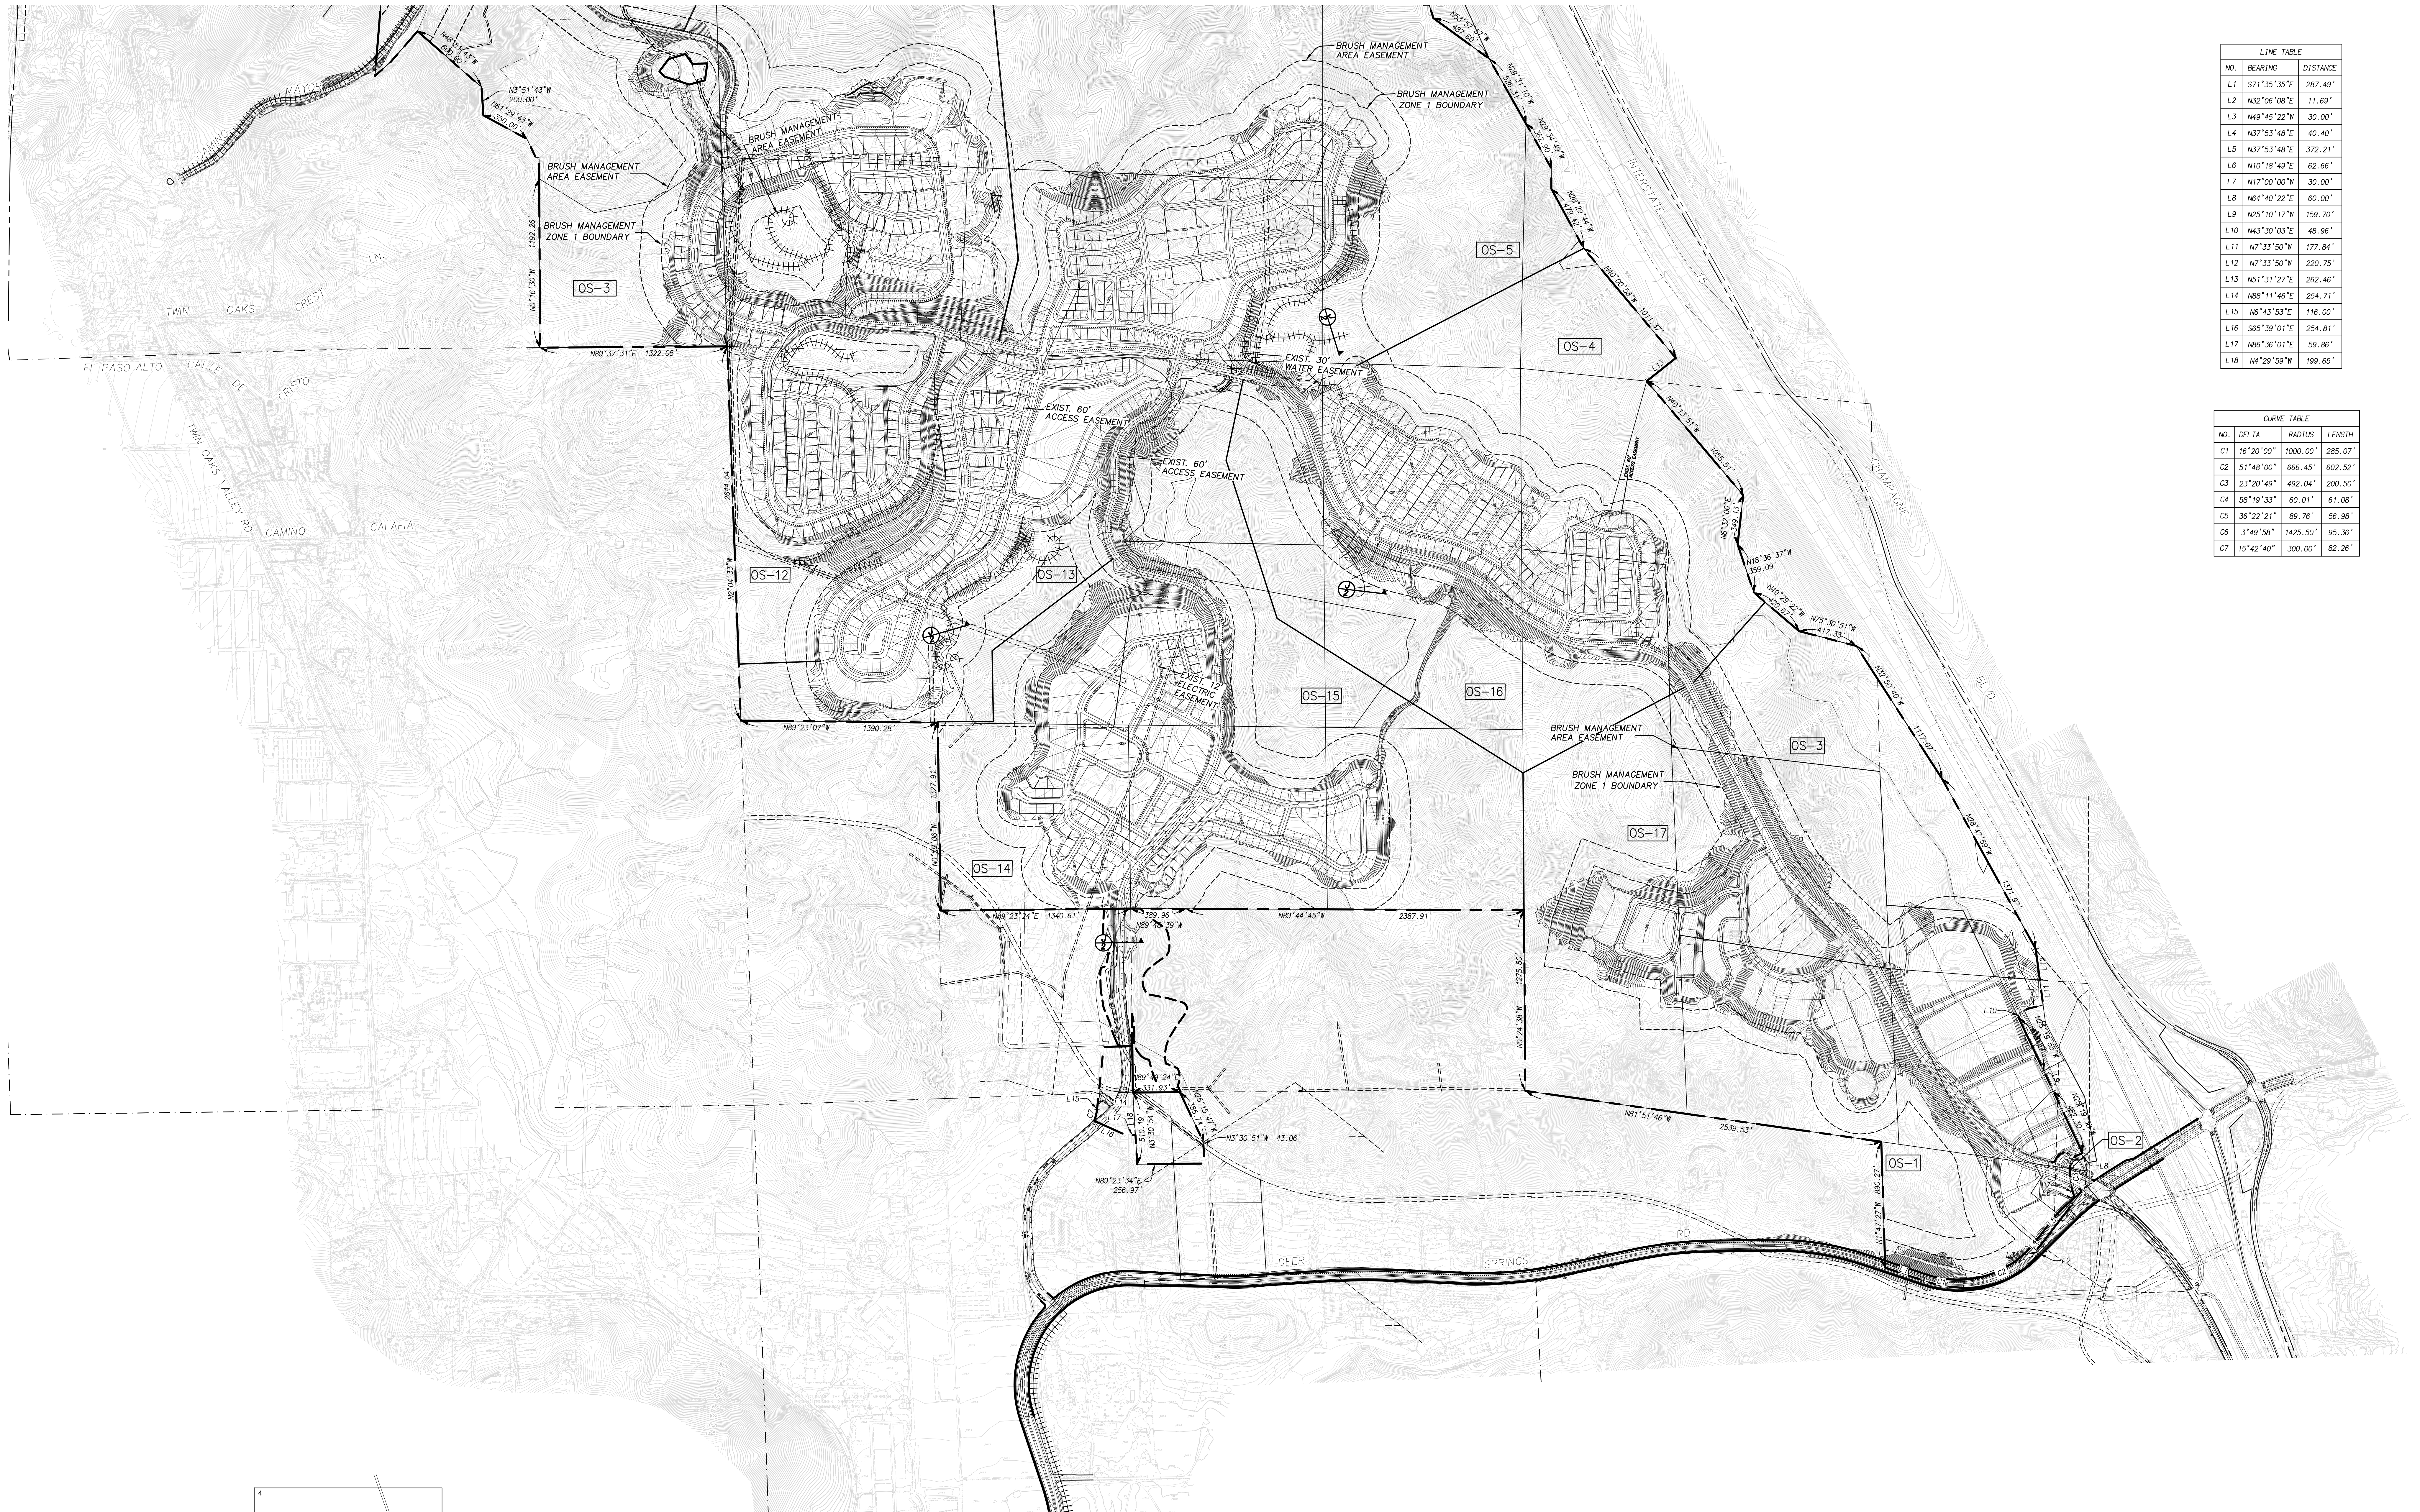


LINE TABLE

NO.	BEARING	DISTANCE
L1	S71°35'35"E	287.49'
L2	N32°06'08"E	11.69'
L3	N49°45'22"W	30.00'
L4	N37°53'48"E	40.40'
L5	N37°53'48"E	372.21'
L6	N10°16'49"E	62.66'
L7	N17°00'00"W	30.00'
L8	N84°40'22"E	60.00'
L9	N25°10'17"W	159.70'
L10	N43°30'03"E	48.96'
L11	N0°33'50"W	177.84'
L12	N0°33'50"W	220.75'
L13	N51°31'27"E	262.46'
L14	N88°11'46"E	254.71'
L15	N6°43'53"E	116.00'
L16	S65°39'01"E	254.81'
L17	N86°36'01"E	59.86'
L18	N4°29'59"W	199.65'

CURVE TABLE

NO.	DELTA	RADIUS	LENGTH
C1	16°20'00"	1000.00'	285.07'
C2	51°48'00"	666.45'	602.52'
C3	23°20'49"	492.04'	200.50'
C4	58°19'33"	60.01'	61.08'
C5	36°22'21"	89.76'	56.98'
C6	3°49'58"	1425.50'	95.36'
C7	15°42'40"	300.00'	82.26'

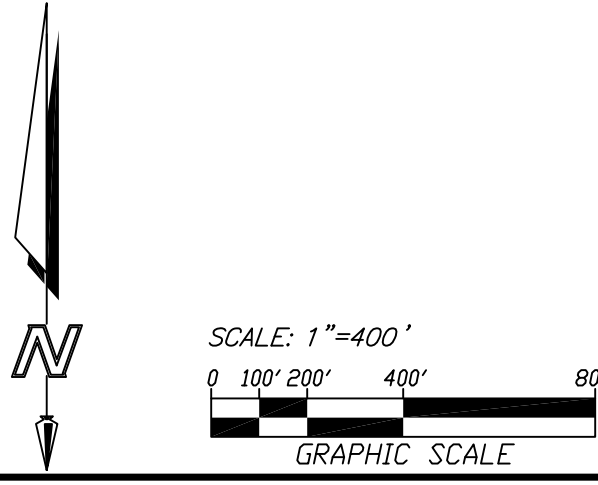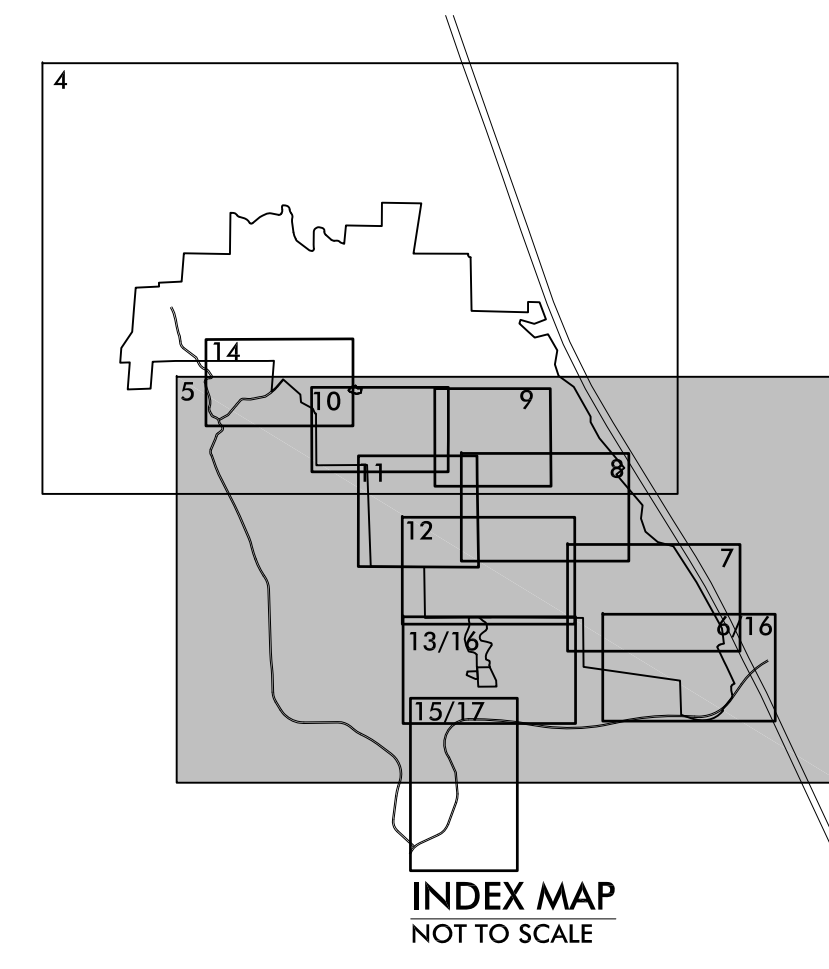

SHEET 5 OF 17

ENGINEER OF WORK
 FUSCOE ENGINEERING
 6390 GREENWICH DRIVE, STE. 170
 SAN DIEGO, CA 92122
 (619)554-1500



P:\PROJECTS\2016\NEWLAND SIERRA\DWG\161122550.dwg DATE: 01/18/15 10:22:56 AM PLOT BY: BSM