



COUNTY OF SAN DIEGO TRACT TM \_\_\_\_\_  
 PRELIMINARY GRADING PLAN  
 NEWLAND SIERRA

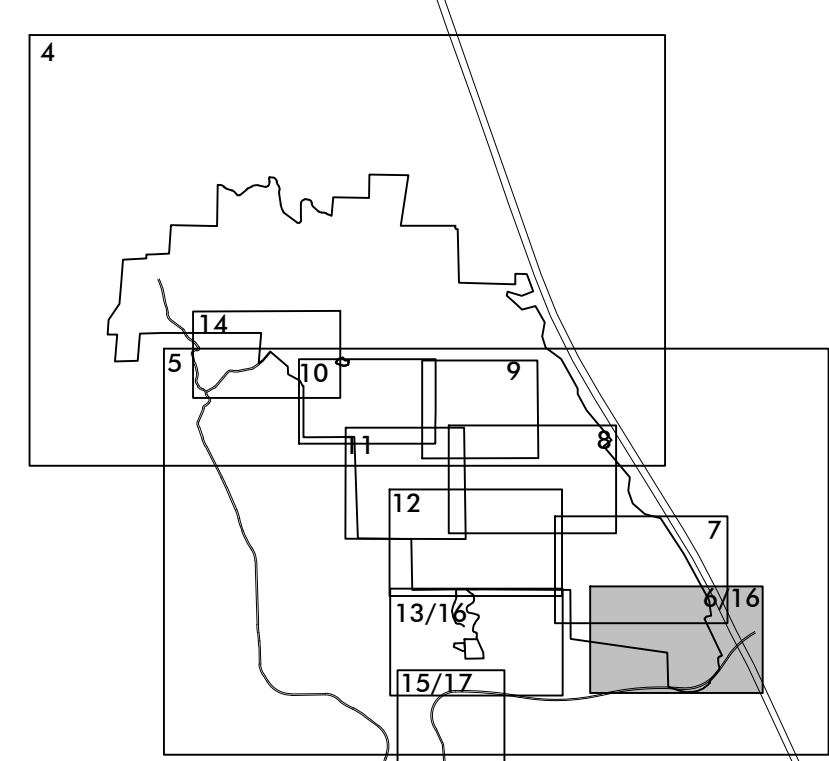

SHEET 6 OF 17

ENGINEER OF WORK  
 FUSCOE ENGINEERING  
 6390 GREENWICH DRIVE, STE. 170  
 SAN DIEGO, CA 92122  
 (619)554-1500

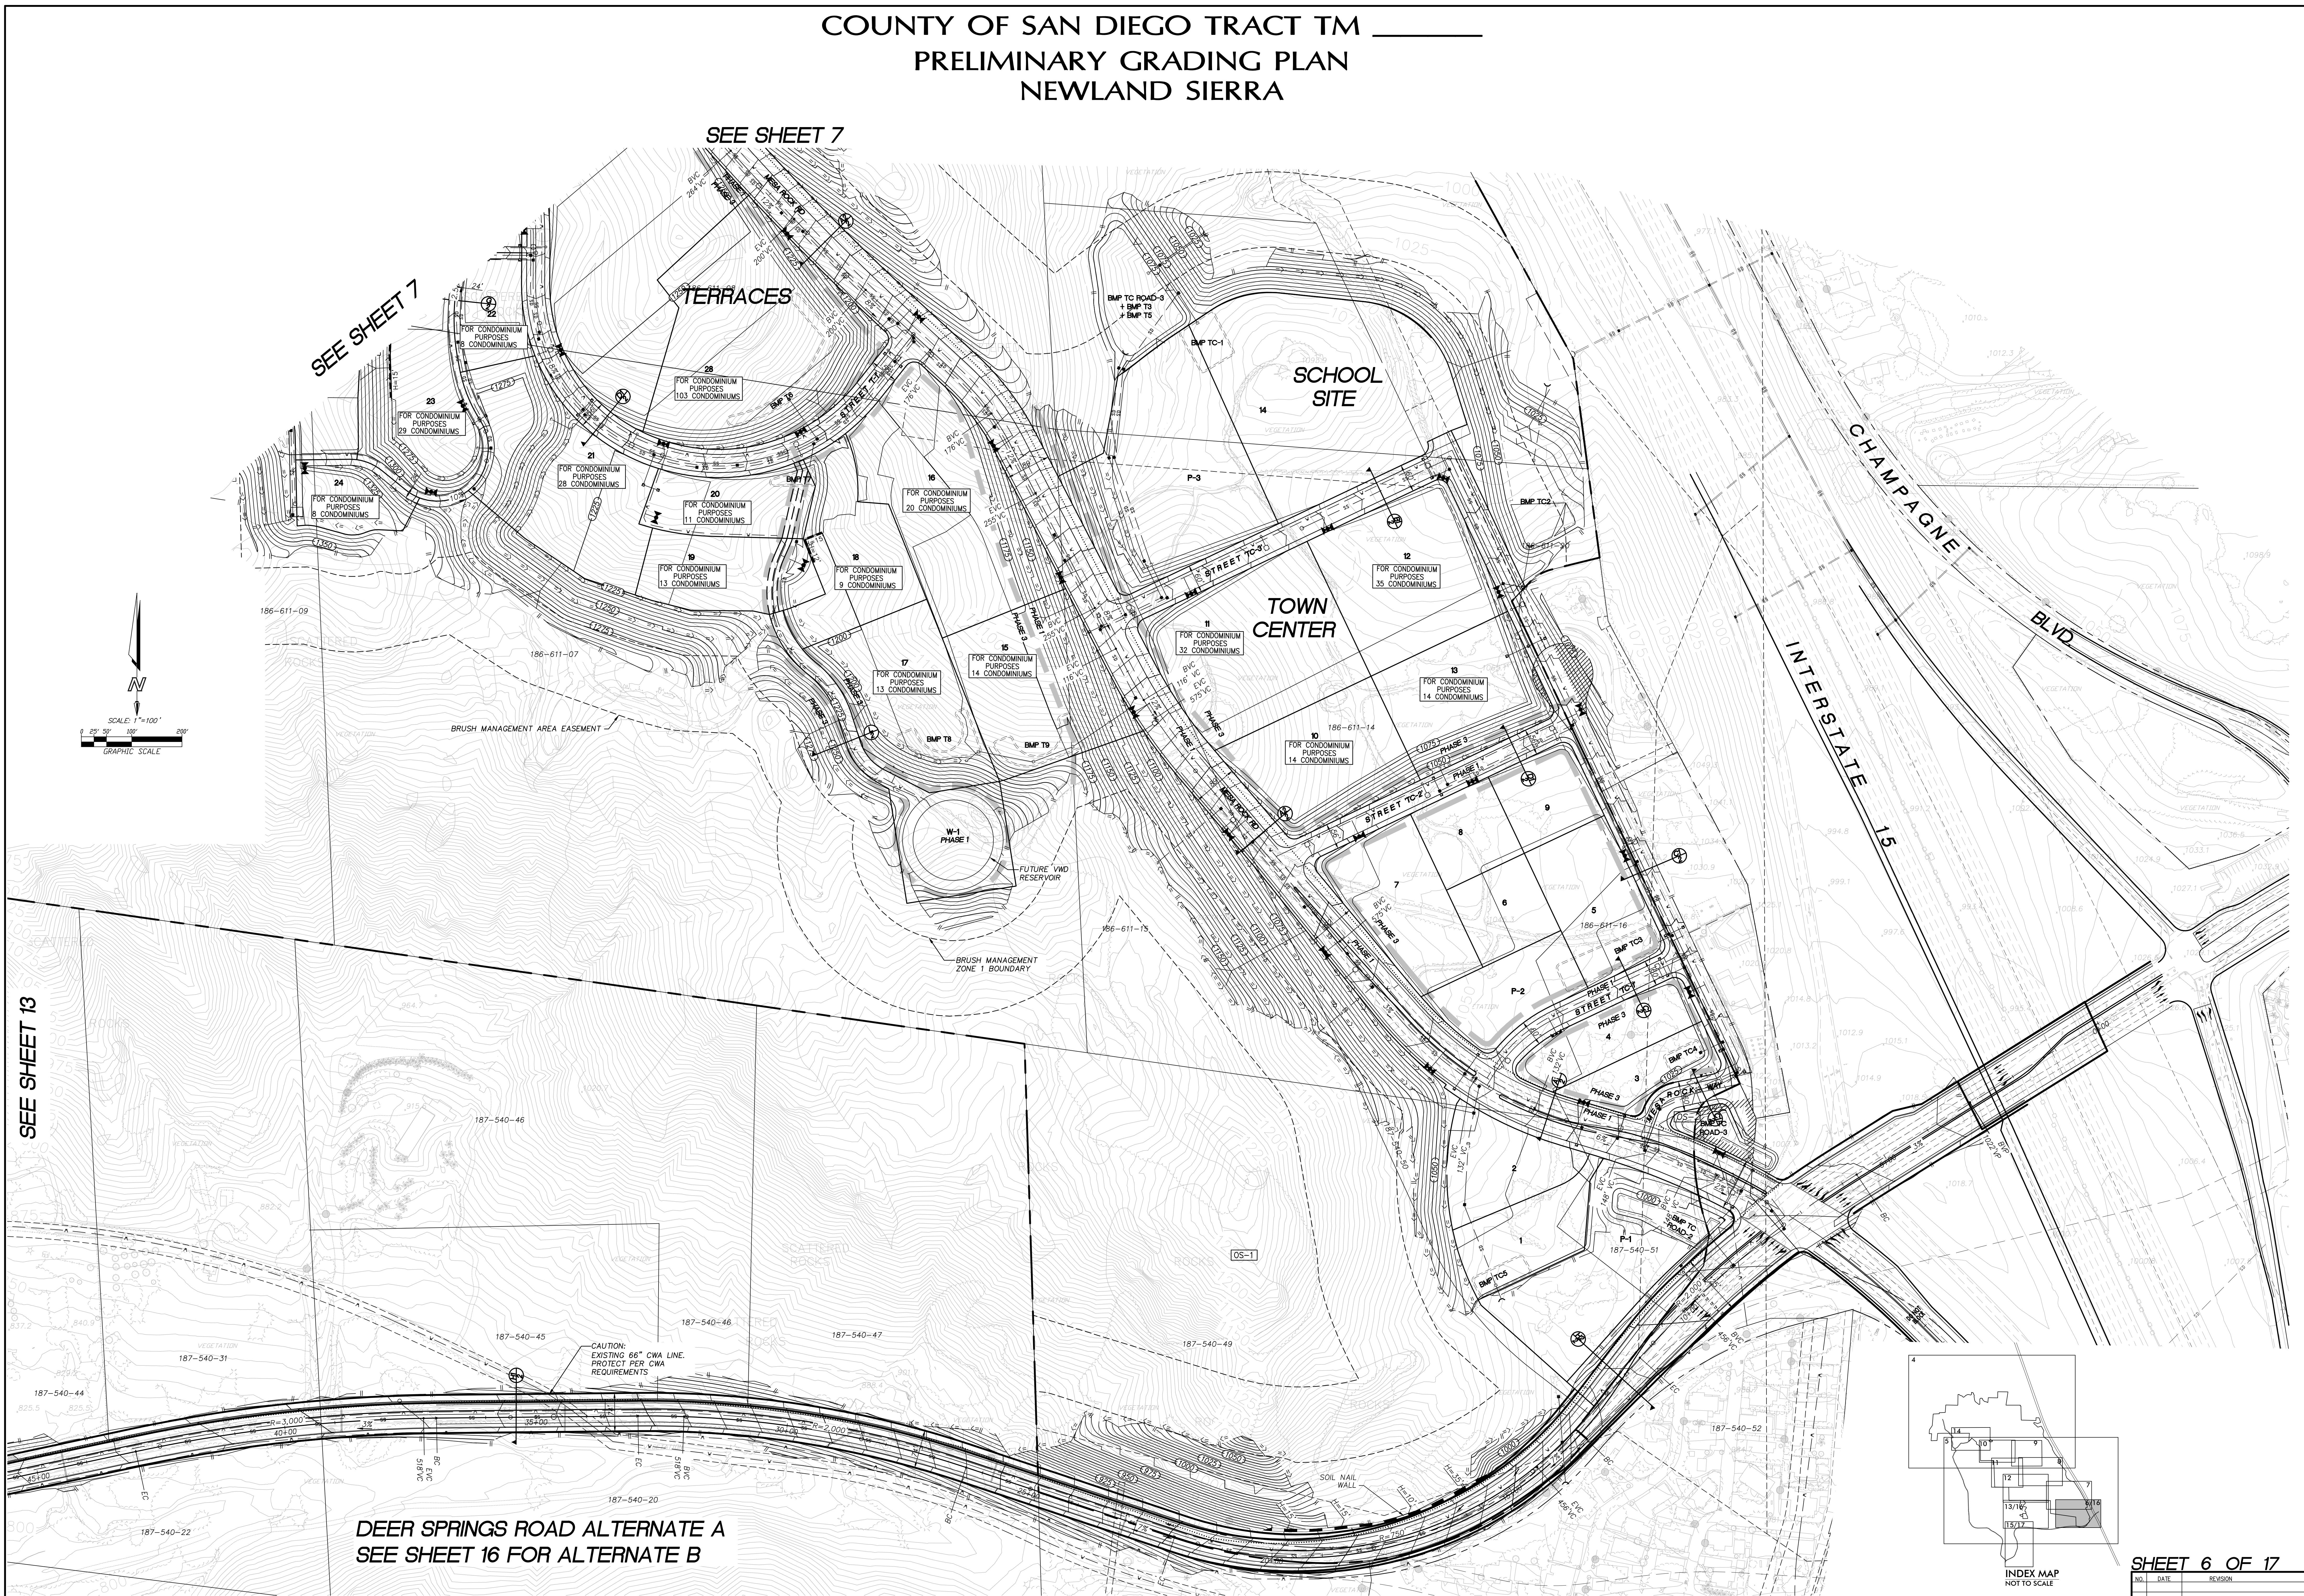

ERIC K. ARMSTRONG RCE 36083 DATE \_\_\_\_\_