


COUNTY OF SAN DIEGO TRACT TM  
 PRELIMINARY GRADING PLAN  
 NEWLAND SIERRA

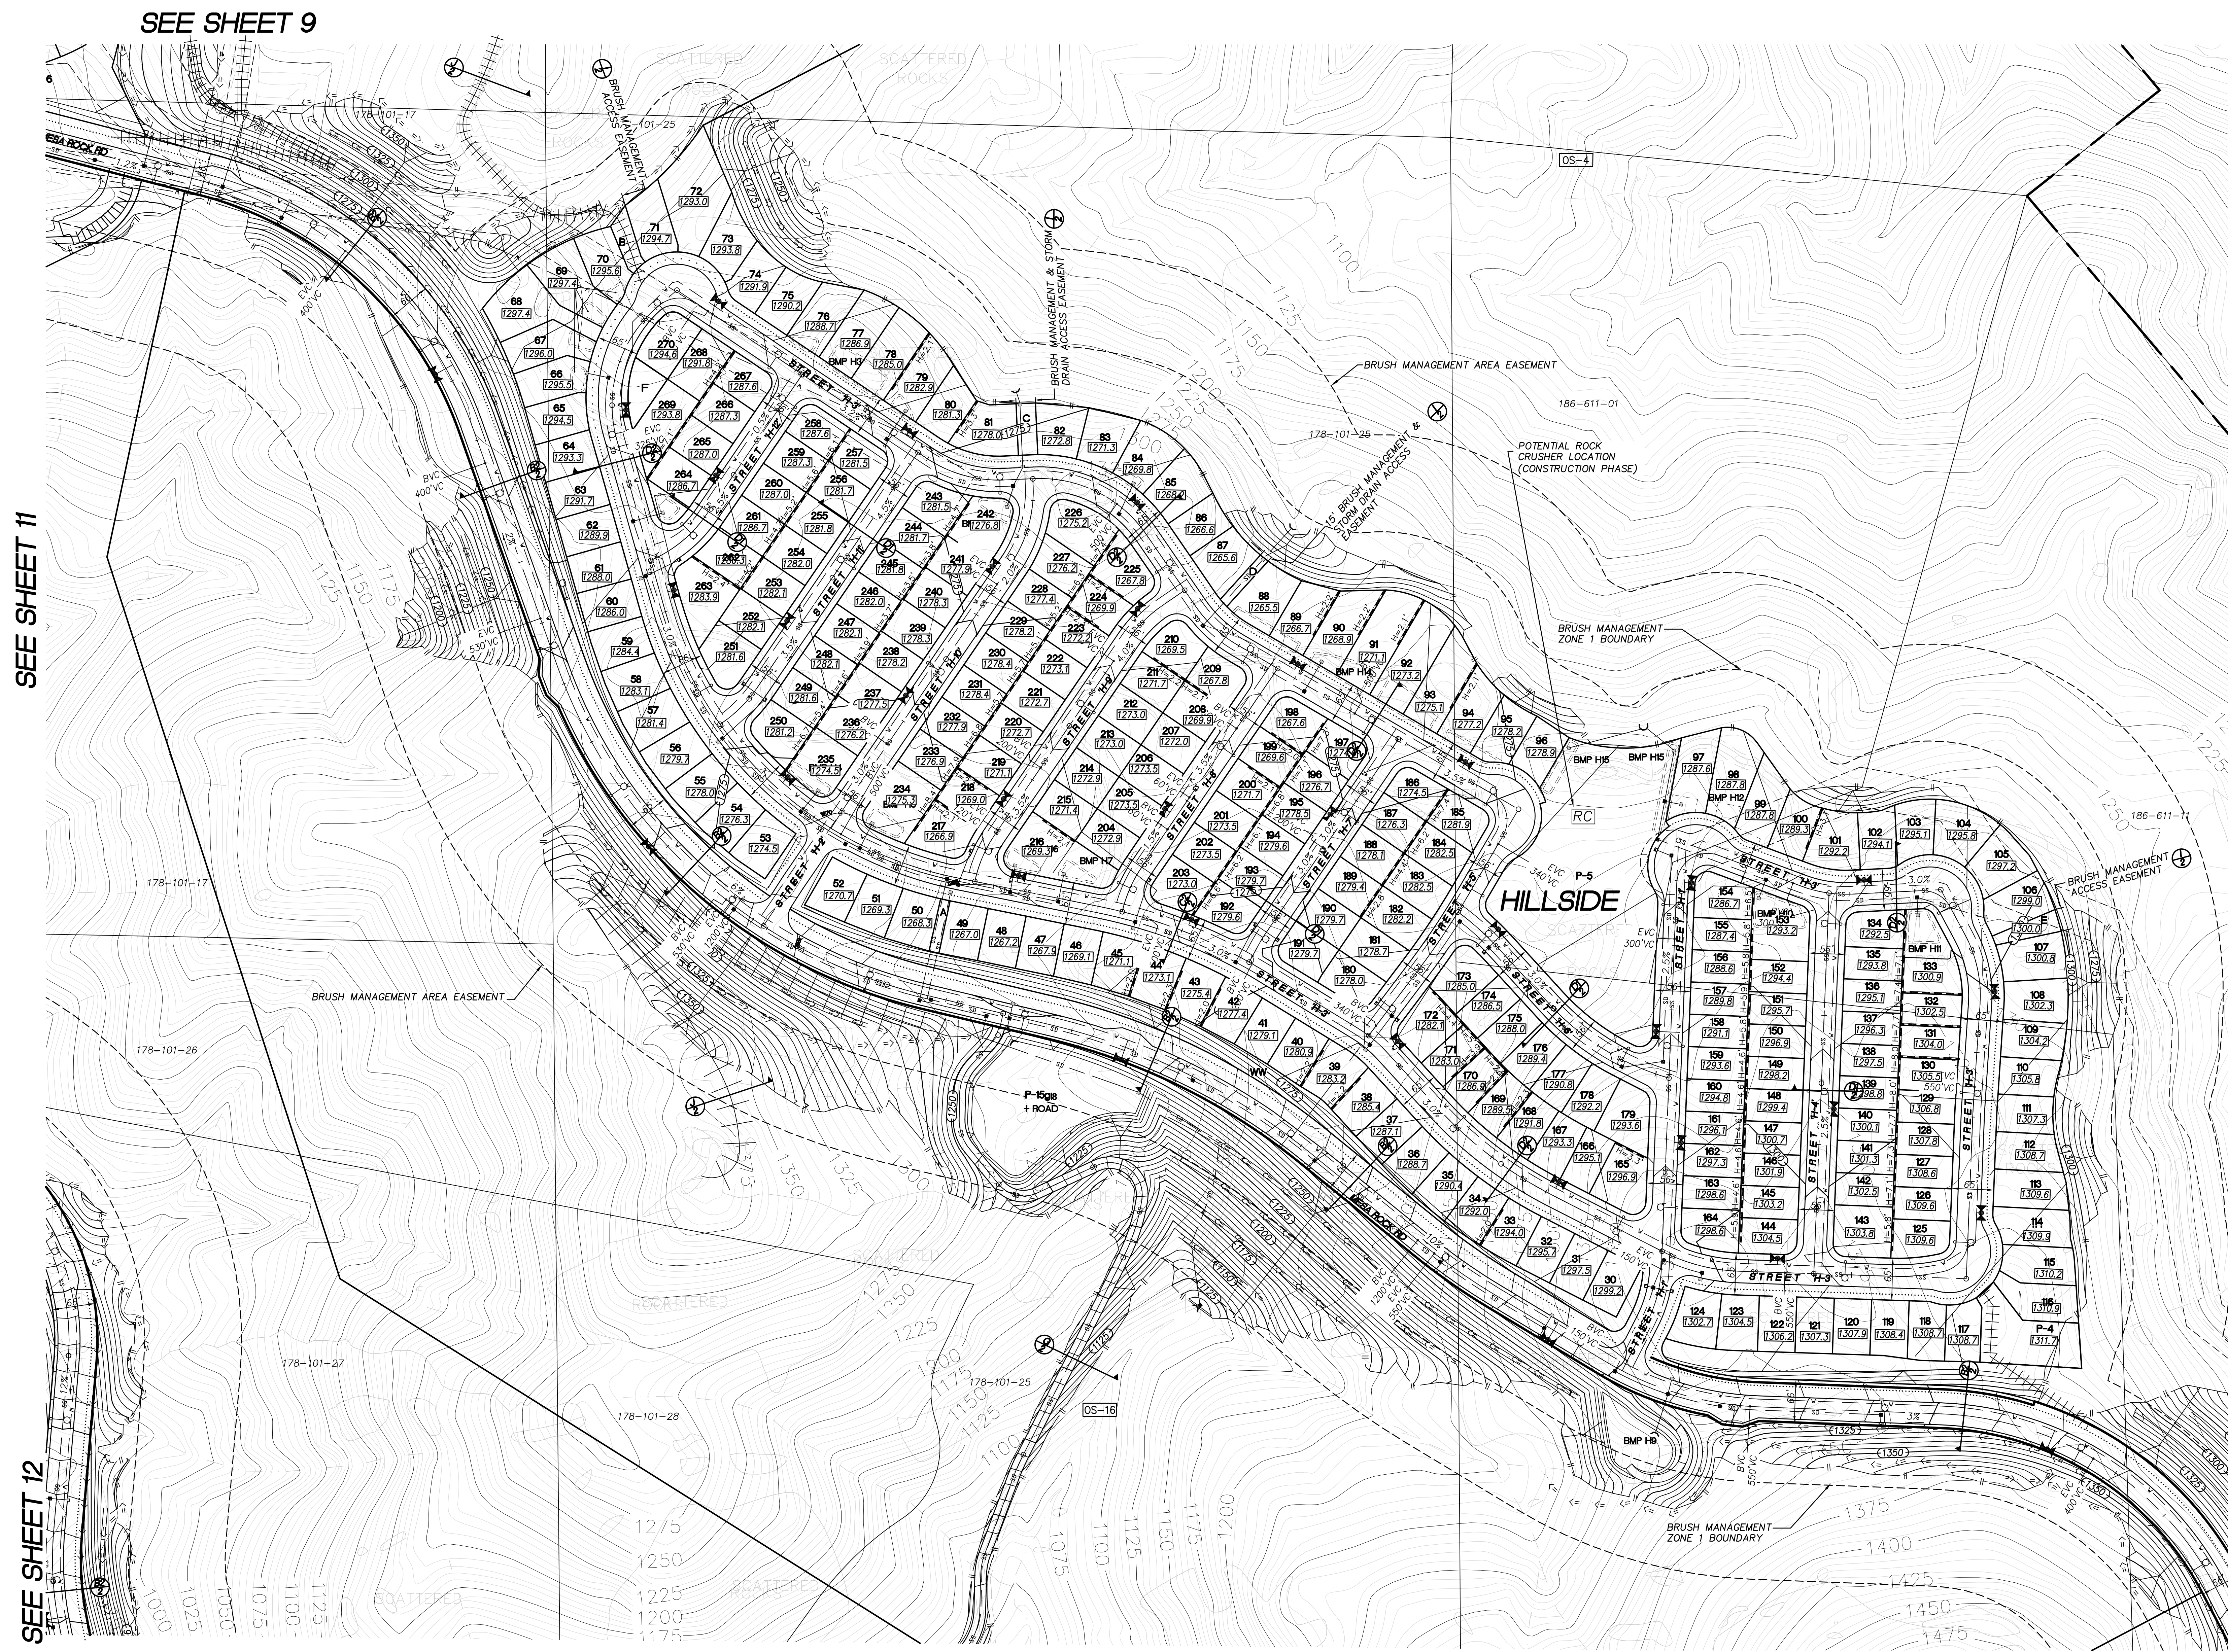

SEE SHEET 9



SEE SHEET 11

SEE SHEET 12


SEE SHEET 12

SEE SHEET 12

SEE SHEET 7

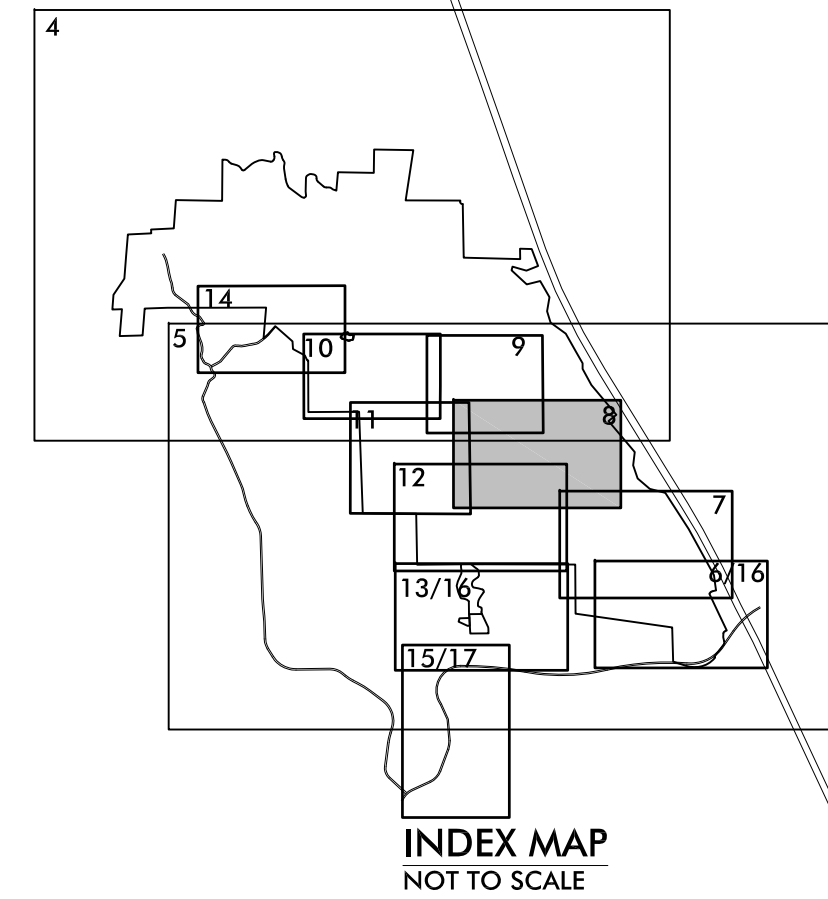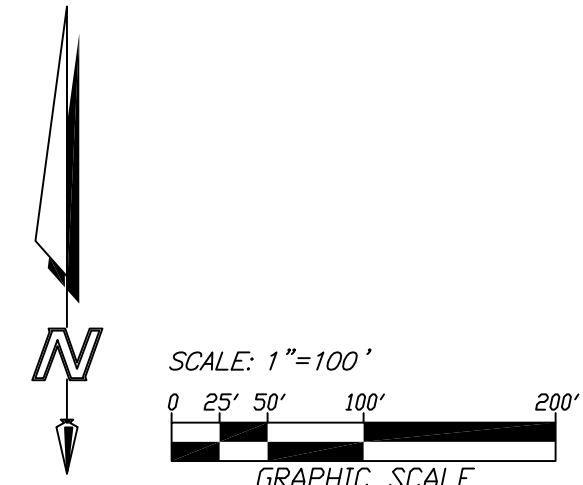

**ENGINEER OF WORK**  
 FUSCOE ENGINEERING  
 6390 GREENWICH DRIVE, STE. 170  
 SAN DIEGO, CA 92122  
 (605)554-1500

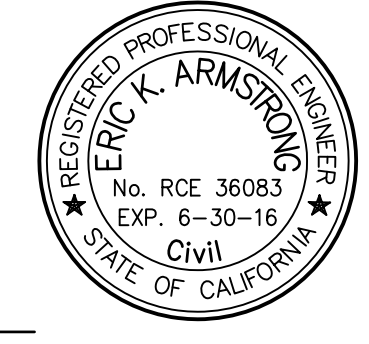

**SHEET 8 OF 17**

NO.	DATE	REVISION

**FUSCOE ENGINEERING**  
 6390 Greenwich Drive, Suite 170  
 San Diego, California 92122  
 Tel 858-554-1500 • fax 858-597-0335  
 www.fuscoe.com

ERIC K. ARMSTRONG RCE 36083 DATE