


COUNTY OF SAN DIEGO TRACT TM
TENTATIVE MAP
NEWLAND SIERRA

SEE SHEET 14

NET LOT AREAS			
LOT	SQUARE FEET	ACRES	COMMENTS
546	9,826	0.23	
547	7,849	0.18	
548	8,526	0.20	
549	8,531	0.20	
550	8,523	0.20	
551	8,523	0.20	
552	8,469	0.19	
553	8,526	0.20	
554	8,526	0.20	
555	8,526	0.20	
556	8,463	0.19	
557	8,429	0.19	
558	7,800	0.18	
559	7,877	0.18	
560	159,889	3.67	FOR 11 CONDOMINIUMS
561	81,731	1.88	FOR 6 CONDOMINIUMS
562	129,372	2.97	FOR 10 CONDOMINIUMS
563	97,468	2.24	FOR 8 CONDOMINIUMS
564	76,221	1.75	FOR 6 CONDOMINIUMS
565	102,094	2.34	FOR 9 CONDOMINIUMS
566	8,743	0.20	
567	8,700	0.20	
568	9,091	0.21	
569	10,210	0.23	
570	10,210	0.23	
571	10,210	0.23	
572	10,210	0.23	
573	10,210	0.23	
574	10,210	0.23	
575	9,420	0.22	
576	8,700	0.20	
577	9,527	0.22	
578	10,210	0.23	
579	10,210	0.23	
580	10,210	0.23	
581	10,210	0.23	
582	10,051	0.23	
583	8,700	0.20	
584	8,700	0.20	
585	8,700	0.20	
586	8,700	0.20	
587	8,700	0.20	
588	8,700	0.20	
589	8,700	0.20	
590	8,889	0.20	
591	9,317	0.21	
592	9,317	0.21	
593	9,317	0.21	
594	8,968	0.21	
595	8,700	0.20	
596	8,700	0.20	
597	8,700	0.20	
598	6,026	0.14	
599	6,000	0.14	
600	6,956	0.16	
601	6,872	0.16	
602	6,879	0.16	
603	6,997	0.16	



NET LOT AREAS			
LOT	SQUARE FEET	ACRES	COMMENTS
604	7,115	0.16	
605	7,195	0.17	
607	7,031	0.16	
608	7,992	0.18	
609	7,030	0.16	
610	7,440	0.17	
611	7,337	0.17	
612	7,337	0.17	
613	6,981	0.16	
614	6,000	0.14	
615	6,000	0.14	
616	6,617	0.15	
617	7,333	0.17	
618	6,226	0.14	
619	6,000	0.14	
620	6,000	0.14	
621	6,014	0.14	
622	9,983	0.23	
623	8,620	0.20	
624	8,614	0.20	
625	9,665	0.22	
626	9,022	0.21	
627	7,304	0.17	
628	12,277	0.28	
629	8,940	0.21	
630	6,600	0.15	
631	6,600	0.15	
632	6,600	0.15	
633	6,578	0.15	
634	5,907	0.14	
635	6,600	0.15	
636	7,436	0.17	
637	8,137	0.19	
638	6,443	0.15	
639	6,000	0.14	
640	6,000	0.14	
641	9,819	0.23	
642	9,479	0.22	
643	8,812	0.20	
644	7,681	0.18	
645	10,041	0.23	
646	8,620	0.20	
647	6,175	0.14	
648	6,100	0.14	
649	6,100	0.14	
650	6,100	0.14	
651	6,100	0.14	
652	6,100	0.14	
653	6,101	0.14	
R	1,638	0.04	HOA LOT
S	1,701	0.04	HOA LOT
T	2,112	0.05	HOA LOT
U	2,110	0.05	HOA LOT
V	1,800	0.04	HOA LOT
X	2,110	0.05	HOA LOT
Y	14,420	0.33	BASIN
Z	25,012	0.57	BASIN
P-8	26,883	0.61	PARK
OS-11	895,180	20.55	OPEN SPACE

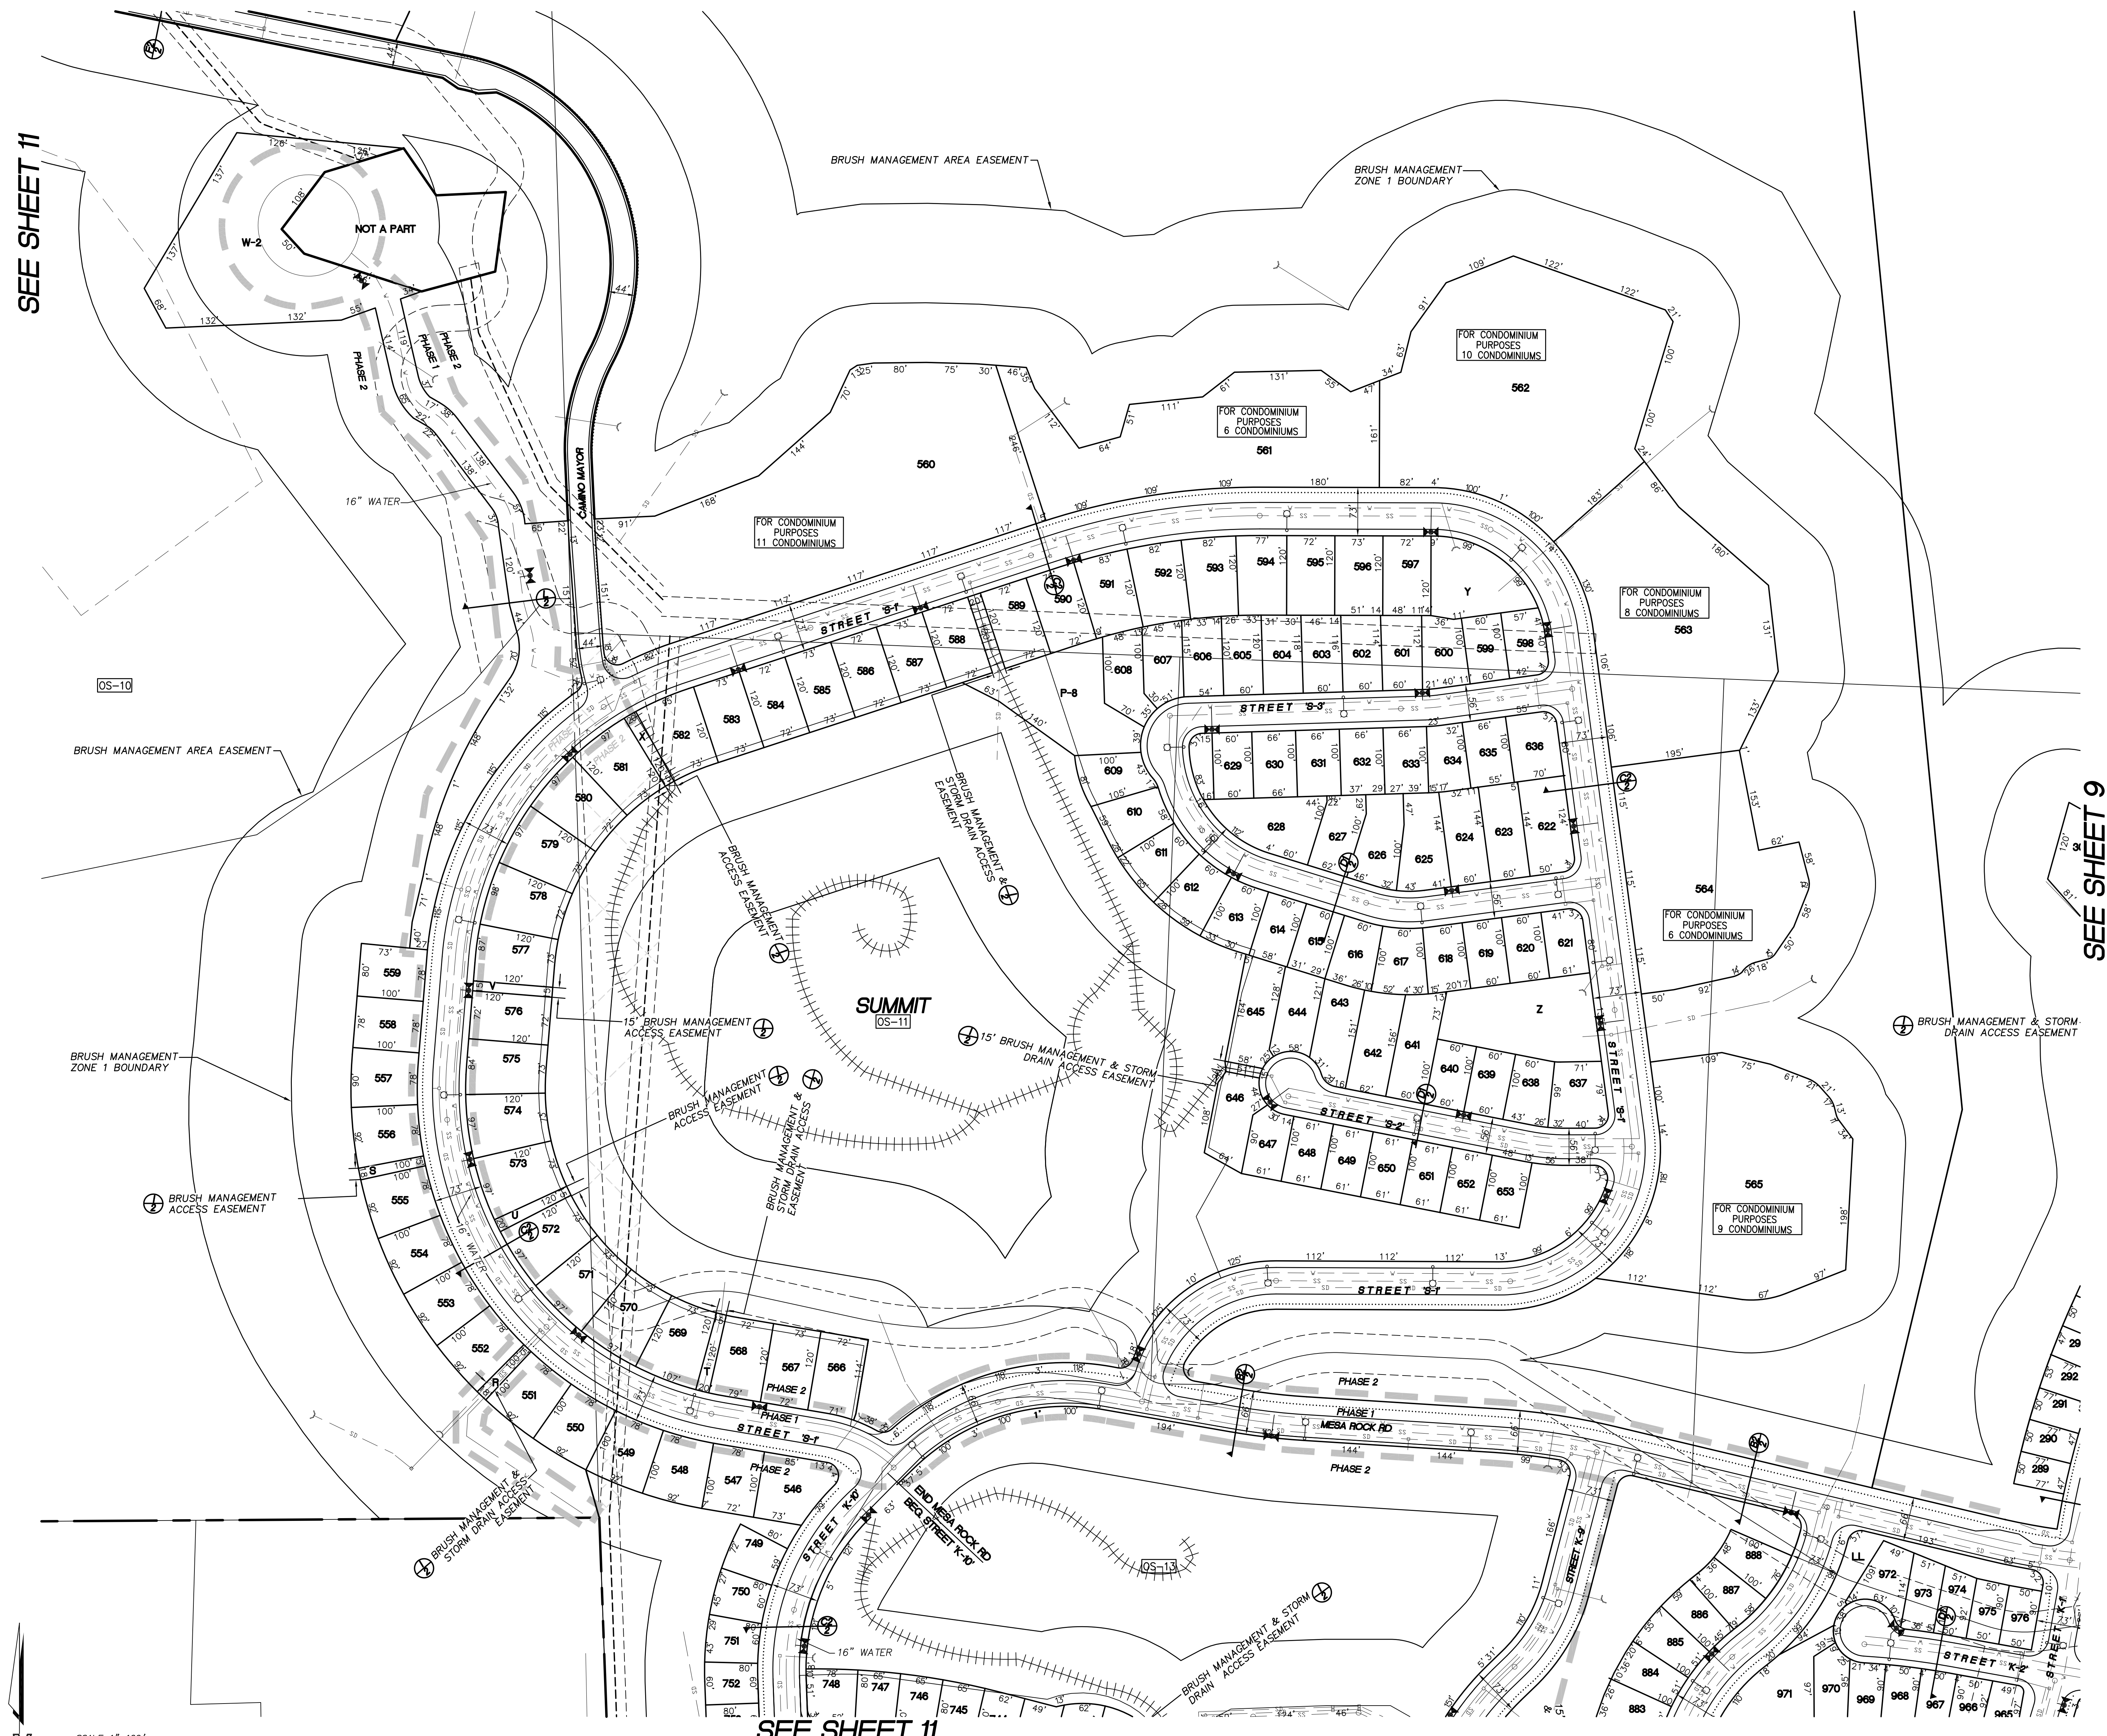


SEE SHEET 11

SEE SHEET 9

SEE SHEET 11

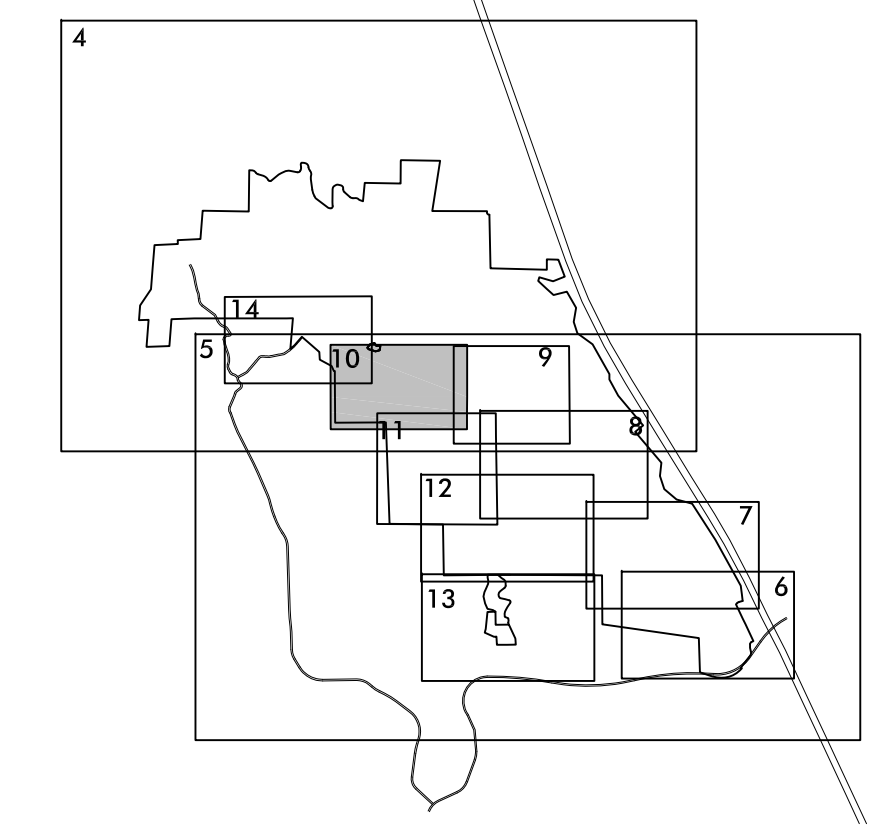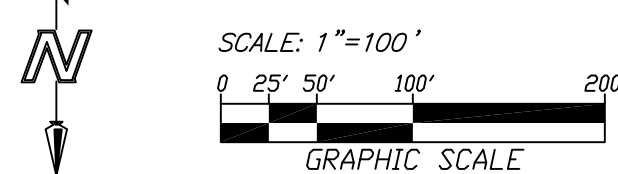

ENGINEER OF WORK
FUSCOE ENGINEERING
6390 GREENWICH DRIVE, STE. 170
SAN DIEGO, CA 92122
(602)554-1500

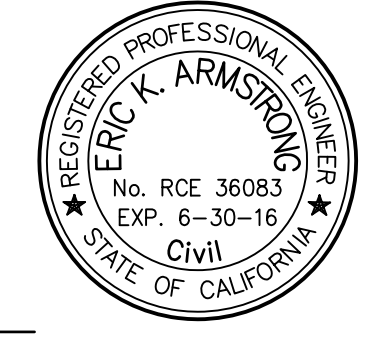

SHEET 10 OF 14

NO.	DATE	REVISION

FUSCOE ENGINEERING
6390 Greenwich Drive, Suite 170
San Diego, California 92122
Tel 858-554-1500 • fax 858-597-0335
www.fuscoe.com