

# COUNTY OF SAN DIEGO TRACT TM


## TENTATIVE MAP

### NEWLAND SIERRA

NET LOT AREAS			NET LOT AREAS			NET LOT AREAS			NET LOT AREAS			NET LOT AREAS		
LOT	SQUARE FEET	ACRES	LOT	SQUARE FEET	ACRES	LOT	SQUARE FEET	ACRES	LOT	SQUARE FEET	ACRES	LOT	SQUARE FEET	ACRES
654	10,393	0.24	719	5,400	0.12	784	5,335	0.12	854	5,003	0.11	921	5,000	0.11
655	8,007	0.18	720	5,400	0.12	785	5,335	0.12	855	4,997	0.11	922	5,000	0.11
656	7,055	0.16	721	5,400	0.12	786	5,335	0.12	856	4,997	0.11	923	5,000	0.11
657	6,490	0.15	722	5,400	0.12	787	5,225	0.12	857	5,217	0.12	924	5,000	0.11
658	6,150	0.14	723	5,400	0.12	788	4,800	0.11	858	5,284	0.12	925	5,000	0.11
659	6,150	0.14	724	5,400	0.12	789	4,800	0.11	859	5,441	0.12	926	4,984	0.12
660	6,492	0.15	725	5,400	0.12	790	4,800	0.11	860	5,372	0.12	927	5,436	0.12
661	6,611	0.15	726	5,400	0.12	791	5,579	0.13	861	5,192	0.12	928	5,434	0.12
662	7,053	0.16	727	5,400	0.12	792	5,507	0.13	862	5,132	0.12	929	5,634	0.13
663	4,800	0.11	728	5,403	0.12	793	5,507	0.13	863	5,441	0.12	930	4,500	0.10
664	4,800	0.11	729	7,265	0.17	794	6,186	0.14	864	5,631	0.13	931	4,500	0.10
665	4,800	0.11	730	4,800	0.11	795	4,500	0.10	865	5,805	0.13	932	4,500	0.10
666	4,800	0.11	731	4,800	0.11	796	4,500	0.10	866	5,641	0.13	933	4,505	0.10
667	4,800	0.11	732	4,800	0.11	797	4,500	0.10	867	5,500	0.13	934	4,741	0.11
668	4,800	0.11	733	4,800	0.11	798	4,859	0.11	868	5,271	0.12	935	4,861	0.11
669	4,800	0.11	734	4,800	0.11	799	4,972	0.11	869	5,448	0.13	936	4,481	0.10
670	4,969	0.11	735	4,800	0.11	800	4,972	0.11	870	5,390	0.12	937	4,500	0.10
671	5,651	0.13	736	4,800	0.11	801	4,972	0.11	871	5,385	0.12	938	4,533	0.10
672	8,636	0.20	737	4,800	0.11	802	4,972	0.11	872	5,362	0.12	939	6,021	0.14
673	5,726	0.13	738	4,800	0.11	803	4,936	0.11	873	5,169	0.12	940	4,913	0.11
674	6,140	0.14	739	4,800	0.11	804	4,500	0.10	874	4,988	0.11	941	4,918	0.11
675	6,150	0.14	740	4,916	0.11	805	4,500	0.10	875	5,035	0.12	942	4,913	0.11
676	6,150	0.14	741	6,367	0.15	806	4,500	0.10	876	4,988	0.11	943	5,820	0.13
677	6,150	0.14	742	5,085	0.12	807	4,500	0.10	877	5,035	0.12	944	7,289	0.17
678	6,150	0.14	743	4,833	0.11	808	4,500	0.10	880	5,886	0.14	945	7,930	0.18
679	6,150	0.14	744	4,880	0.11	809	4,841	0.11	881	5,415	0.12	946	7,436	0.17
680	7,113	0.16	745	4,987	0.11	810	5,387	0.12	882	5,786	0.13	947	7,431	0.17
681	10,588	0.24	746	4,987	0.11	811	5,128	0.12	883	5,464	0.13	948	8,566	0.20
682	6,314	0.14	747	4,987	0.11	812	4,500	0.10	884	5,668	0.13	949	7,422	0.17
683	4,800	0.11	748	5,908	0.14	813	5,280	0.12	885	5,813	0.13	950	6,636	0.15
684	4,800	0.11	749	5,294	0.12	814	5,399	0.12	886	5,422	0.12	951	4,767	0.11
685	4,800	0.11	750	5,294	0.12	815	5,399	0.12	887	5,836	0.13	952	4,767	0.11
686	4,800	0.11	751	5,294	0.12	816	5,399	0.12	888	6,258	0.14	953	4,767	0.11
687	4,800	0.11	752	4,997	0.11	817	5,024	0.12	889	4,850	0.11	954	4,767	0.11
688	4,800	0.11	753	4,800	0.11	818	4,500	0.10	890	4,739	0.11	955	4,744	0.11
689	4,800	0.11	754	4,800	0.11	819	4,864	0.11	891	4,632	0.11	956	6,408	0.15
690	4,800	0.11	755	4,800	0.11	820	4,996	0.11	892	4,875	0.11	957	9,352	0.21
691	5,025	0.12	756	4,800	0.11	821	5,175	0.12	893	4,875	0.11	958	6,397	0.15
692	5,591	0.13	757	4,800	0.11	822	5,640	0.13	894	4,875	0.11	959	6,526	0.15
693	9,016	0.21	758	4,800	0.11	823	5,659	0.13	895	4,969	0.11	960	6,269	0.14
694	6,150	0.14	759	4,800	0.11	824	5,660	0.13	896	4,629	0.11	961	6,397	0.15
695	6,150	0.14	760	4,800	0.11	825	5,662	0.13	897	4,500	0.10	962	6,397	0.15
696	6,150	0.14	761	4,800	0.11	826	5,782	0.13	898	4,464	0.11	963	6,397	0.15
697	6,150	0.14	762	4,800	0.11	827	5,458	0.13	899	4,734	0.11	964	7,443	0.17
698	6,150	0.14	763	4,812	0.11	828	5,000	0.11	900	4,785	0.11	965	4,873	0.11
699	6,150	0.14	764	4,788	0.11	829	5,000	0.11	901	4,731	0.11	966	4,737	0.11
700	6,150	0.14	765	5,281	0.12	830	5,000	0.11	902	6,394	0.15	967	4,697	0.11
701	6,150	0.14	766	5,604	0.13	831	5,000	0.11	903	5,680	0.13	968	4,697	0.11
702	6,205	0.14	767	5,604	0.13	832	4,999	0.11	904	5,000	0.11	969	4,728	0.11
703	9,517	0.22	768	5,604	0.13	833	5,000	0.11	905	5,000	0.11	970	5,583	0.13
704	3,498	0.08	769	5,604	0.13	834	6,041	0.14	906	5,000	0.11	971	12,706	0.29
705	4,157	0.10	770	5,604	0.13	835	7,645	0.18	907	5,515	0.13	972	6,581	0.15
706	4,800	0.11	771	5,604	0.13	841	5,608	0.13	908	5,983	0.14	973	5,455	0.13
707	5,600	0.13	772	5,605	0.13	842	5,555	0.13	909	5,983	0.14	974	4,861	0.11
708	4,800	0.11	773	4,800	0.11	843	5,684	0.13	910	5,982	0.14	975	4,546	0.10
709	4,800	0.11	774	4,800	0.11	844	5,469	0.13	911	5,982	0.14	976	4,500	0.10
710	4,800	0.11	775	4,800	0.11	845	5,577	0.13	912	5,981	0.14	977	7,787	0.18
711	4,800	0.11	776	4,800	0.11	846	5,577	0.13	913	5,620	0.13	978	6,174	0.14
712	4,800	0.11	777	4,800	0.11	847	5,578	0.13	914	9,222	0.21	979	4,927	0.11
713	4,800	0.11	778	4,800	0.11	848	5,579	0.13	915	8,187	0.19	980	4,738	0.11
714	4,800	0.11	779	4,800	0.11	849	5,350	0.12	916	5,303	0.12	981	5,456	0.13
715	4,906	0.11	780	4,875	0.11	850	5,810	0.13	917	9,716	0.22	982	4,564	0.10
716	5,105	0.12	781	5,335	0.12	851	5,469	0.13	918	6,727	0.15	983	4,800	0.11
717	7,983	0.18	782	5,335	0.12	852	5,316	0.12	919	5,000	0.11	984	4,798	0.11
718	5,652	0.13	783	5,335	0.12	853	4,991	0.11	920	5,000	0.11	985	4,798	0.11
												986	4,798	0.11
												987	4,798	0.11
												988	4,798	0.11
												989	4,609	0.11

NET LOT AREAS			
LOT	SQUARE FEET	ACRES	COMMENTS
836	41,626	0.96	FOR 7 CONDOMINIUMS
837	39,091	0.90	FOR 5 CONDOMINIUMS
838	52,829	1.21	FOR 6 CONDOMINIUMS
839	39,233	0.90	FOR 5 CONDOMINIUMS
840	40,640	0.93	FOR 7 CONDOMINIUMS
AA	5,983	0.14	BASIN
BB	1,200	0.03	HOA LOT
CC	1,207	0.03	HOA LOT
DD	1,411	0.03	HOA LOT
EE	1,500	0.03	HOA LOT
FF	1,832	0.04	HOA LOT
GG	2,500	0.06	HOA LOT
HH	2,500	0.06	HOA LOT
II	85,526	1.96	BASIN
JJ	42,591	0.98	BASIN
KK	15,464	0.36	BASIN
LL	12,317	0.28	HOA LOT
MM	29,024	0.67	HOA LOT
P-10	16,264	0.37	PARK
P11-c	78,696	1.81	PARK
P15-d	8,718	0.20	PARK
P-15e	3,533	0.08	PARK
OS-13	425,370	9.77	OPEN SPACE

NET LOT AREAS			
LOT	SQUARE FEET	ACRES	COMMENTS
836	41,626	0.96	FOR 7 CONDOMINIUMS
837	39,091	0.90	FOR 5 CONDOMINIUMS
838	52,829	1.21	FOR 6 CONDOMINIUMS
839	39,233	0.90	FOR 5 CONDOMINIUMS
840	40,640	0.93	FOR 7 CONDOMINIUMS
AA	5,983	0.14	BASIN
BB	1,200	0.03	HOA LOT
CC	1,207	0.03	HOA LOT
DD	1,411	0.03	HOA LOT
EE	1,500	0.03	HOA LOT
FF	1,832	0.04	HOA LOT
GG	2,500	0.06	HOA LOT
HH	2,500	0.06	HOA LOT
II	85,526	1.96	BASIN
JJ	42,591	0.98	BASIN
KK	15,464	0.36	BASIN
LL	12,317	0.28	HOA LOT
MM	29,024	0.67	HOA LOT
P-10	16,264	0.37	PARK
P11-c	78,696	1.81	PARK
P15-d	8,718	0.20	PARK
P-15e	3,533	0.08	PARK
OS-13	425,370	9.77	OPEN SPACE

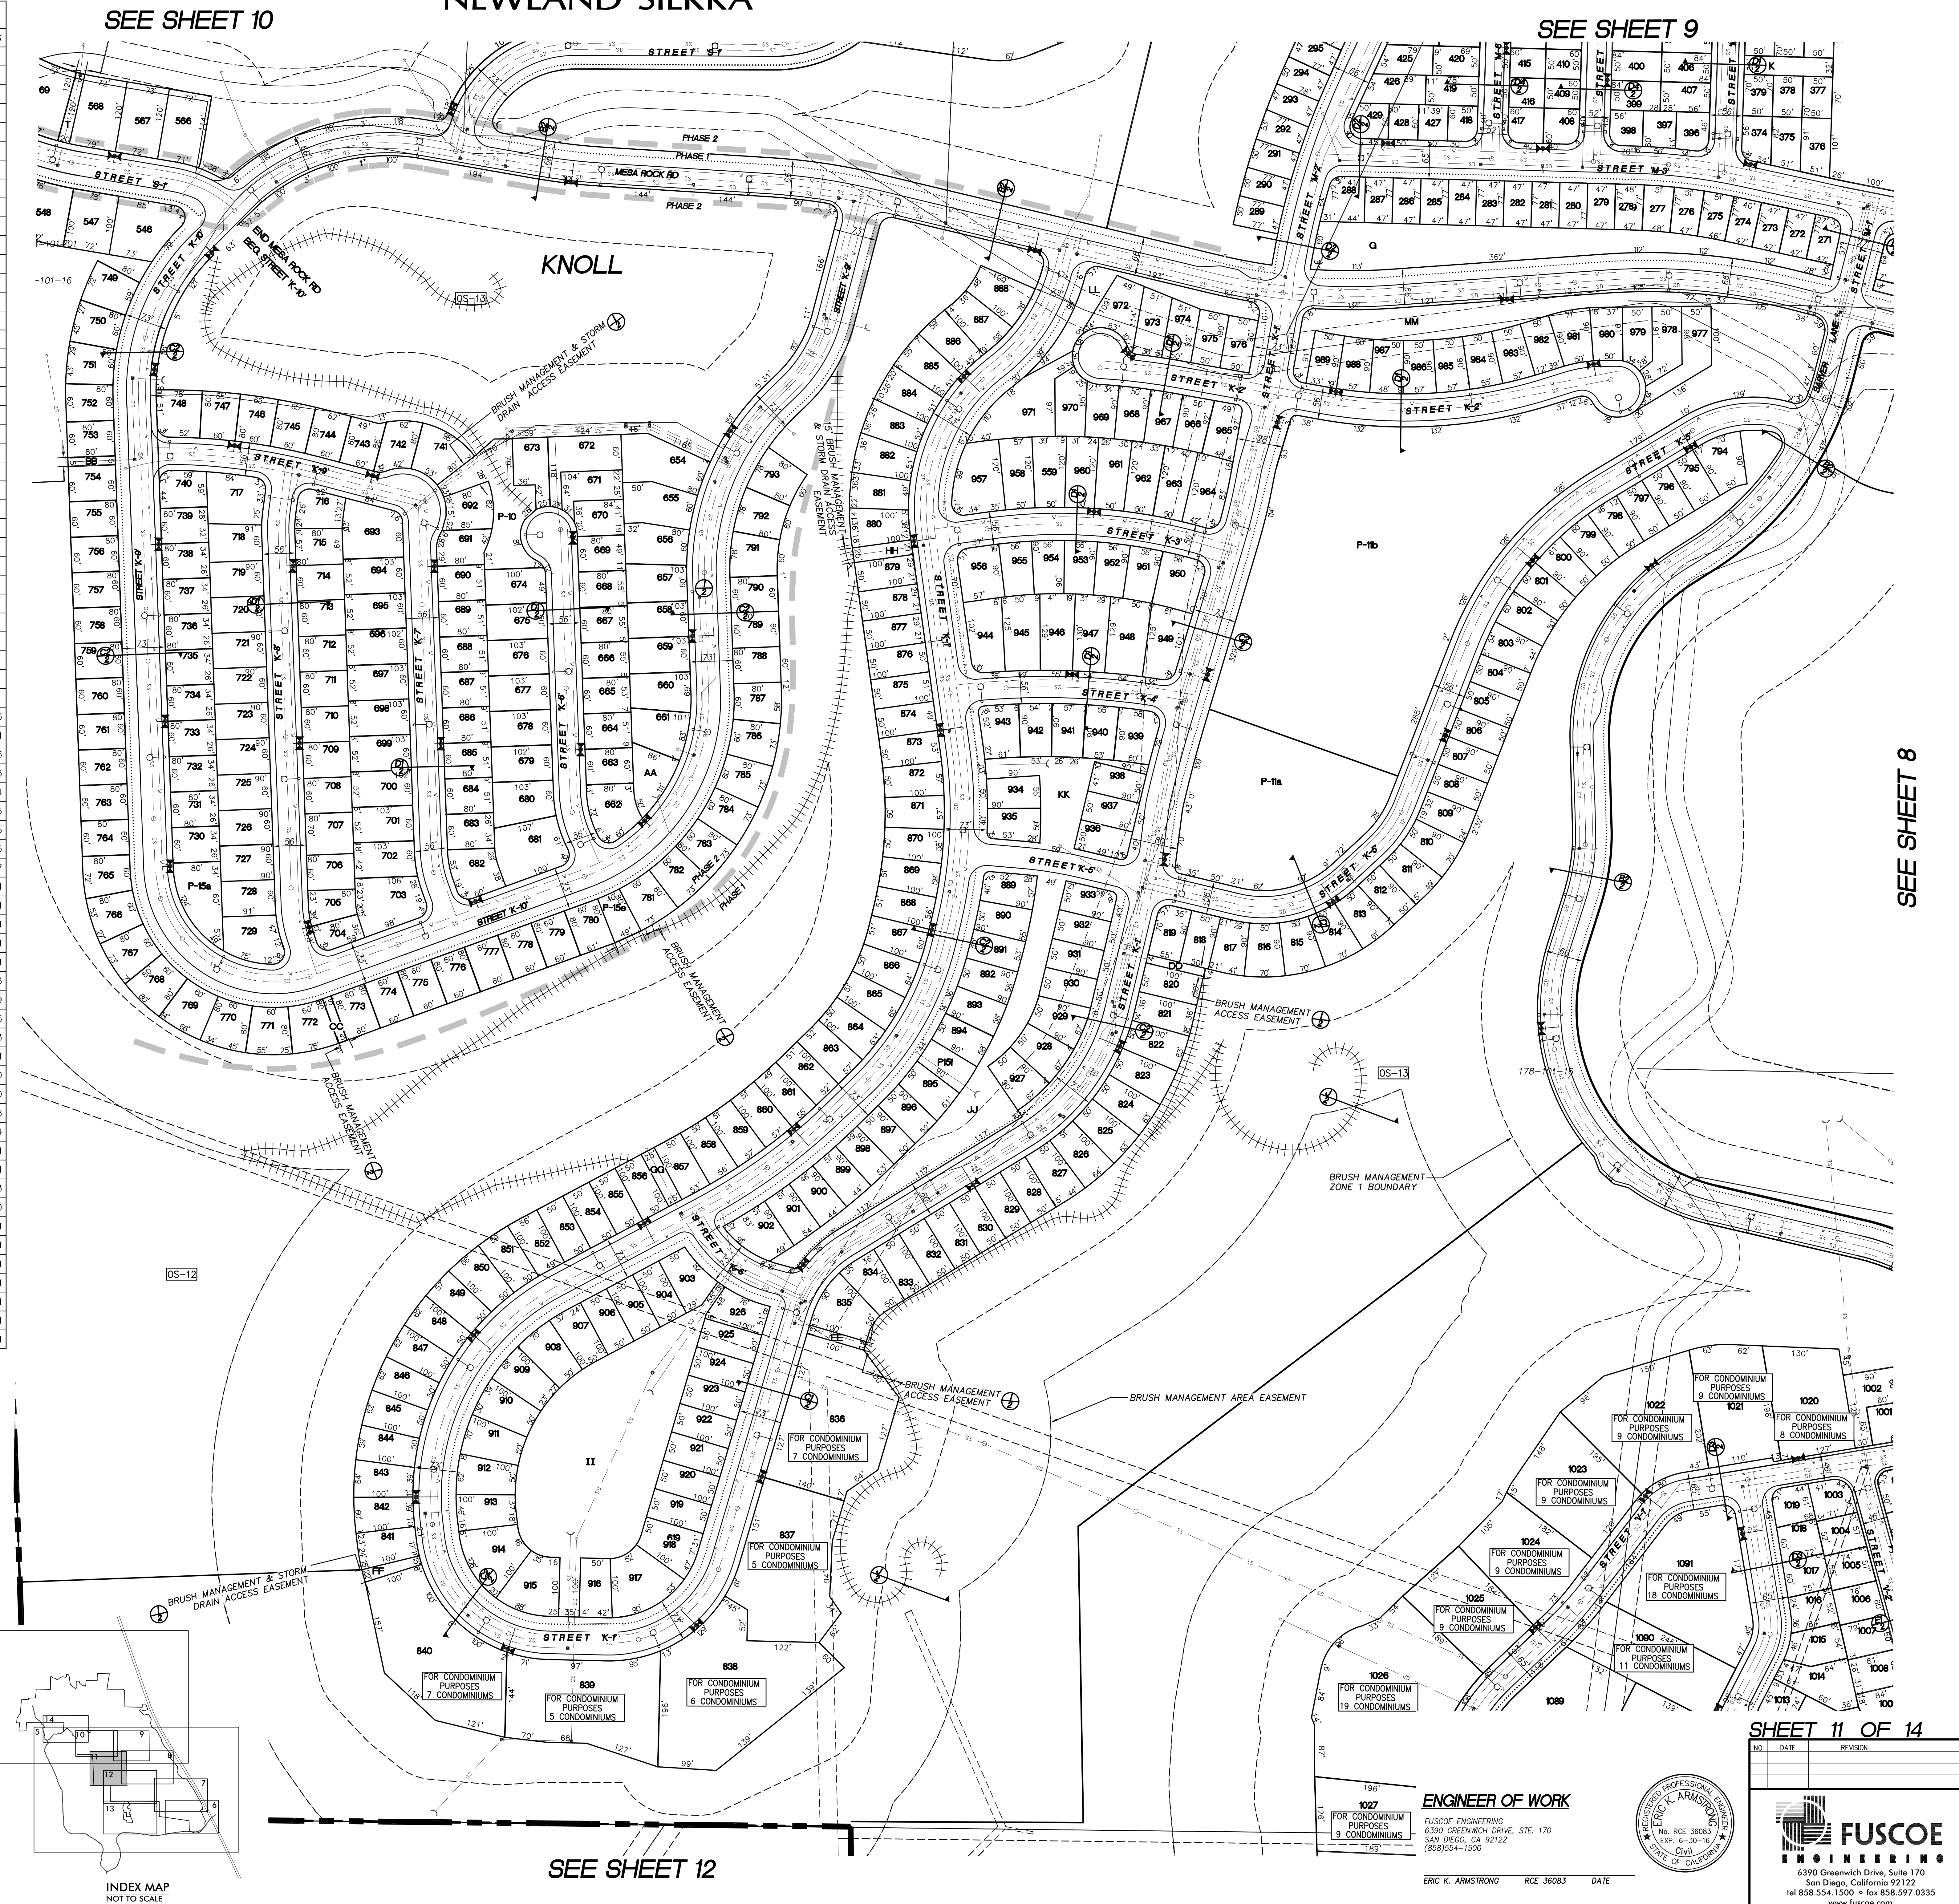

SEE SHEET 10

SEE SHEET 12

SEE SHEET 9

SEE SHEET 8

**ENGINEER OF WORK**

FUSCOE ENGINEERING  
 6390 GREENWICH DRIVE, STE. 170  
 SAN DIEGO, CA 92122  
 (858)554-1500

ERIC K. ARMSTRONG RCE 36083 DATE

**FUSCOE ENGINEERING**

6390 Greenwich Drive, Suite 170  
 San Diego, California 9