




COUNTY OF SAN DIEGO TRACT TM _____
 TENTATIVE MAP
 NEWLAND SIERRA

NET LOT AREAS		
LOT	SQUARE FEET	ACRES
P9	61,731	1.42
W-2	126,719	2.91

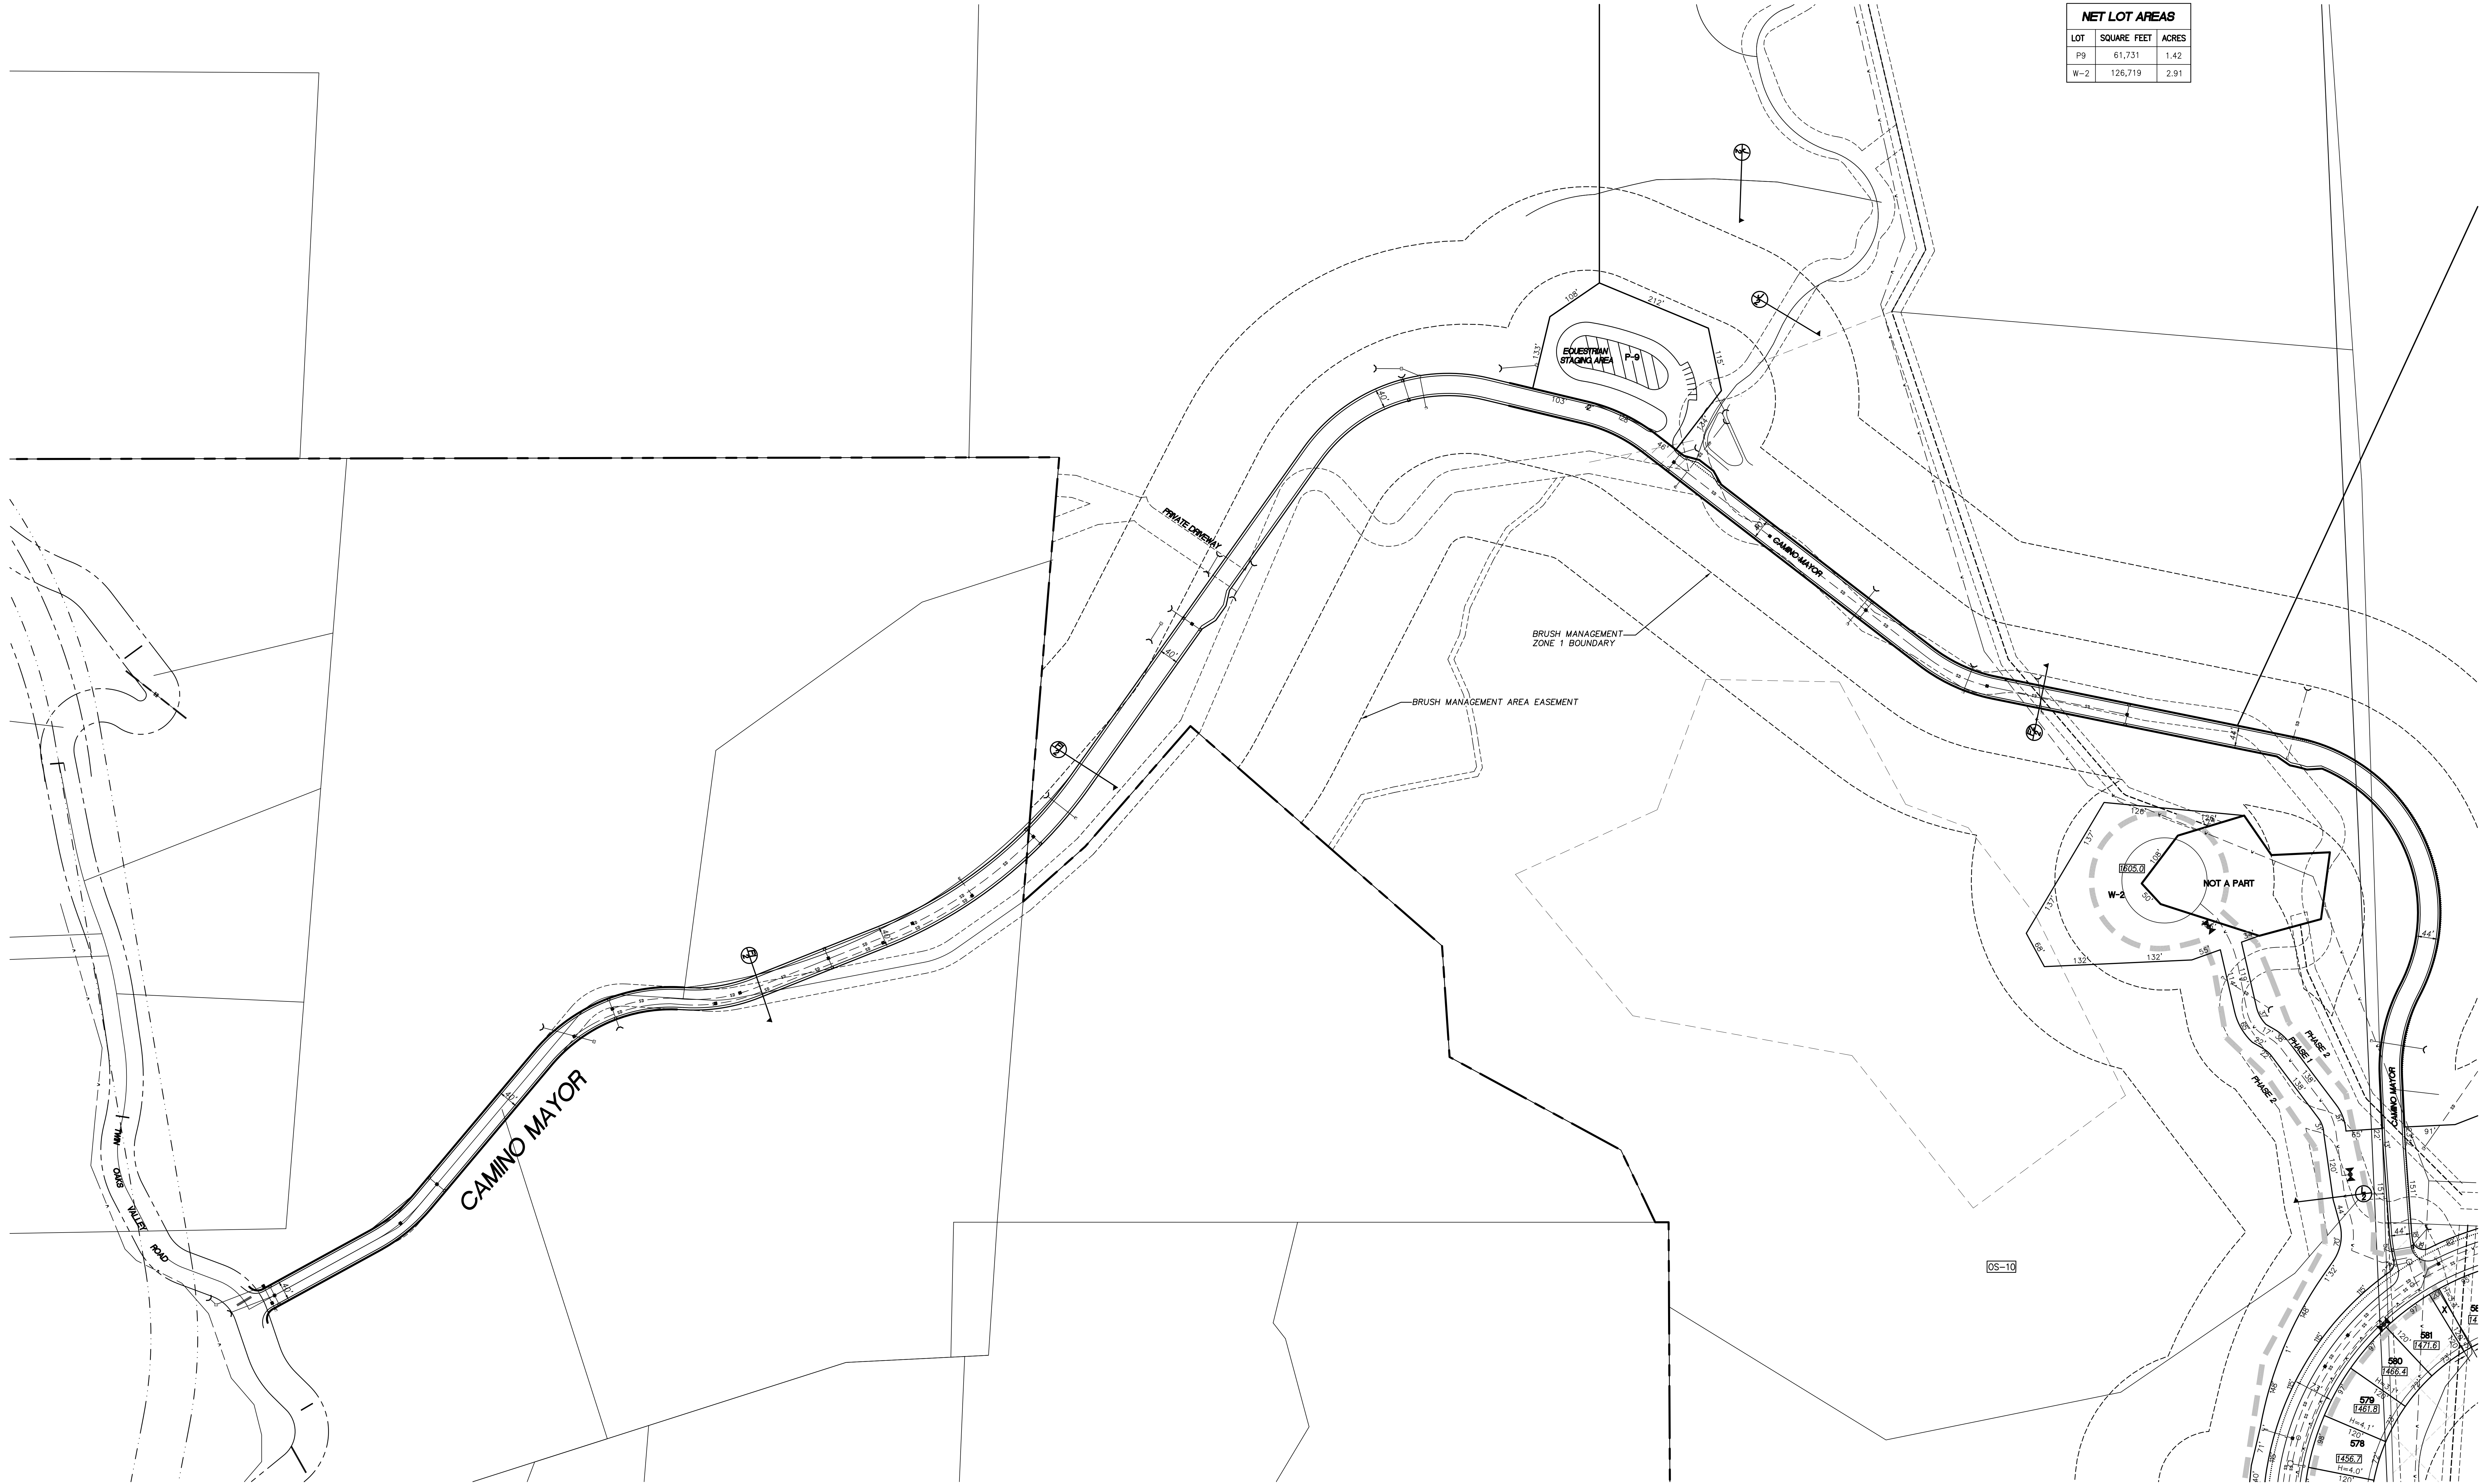

SEE SHEET 10

SEE SHEET 10

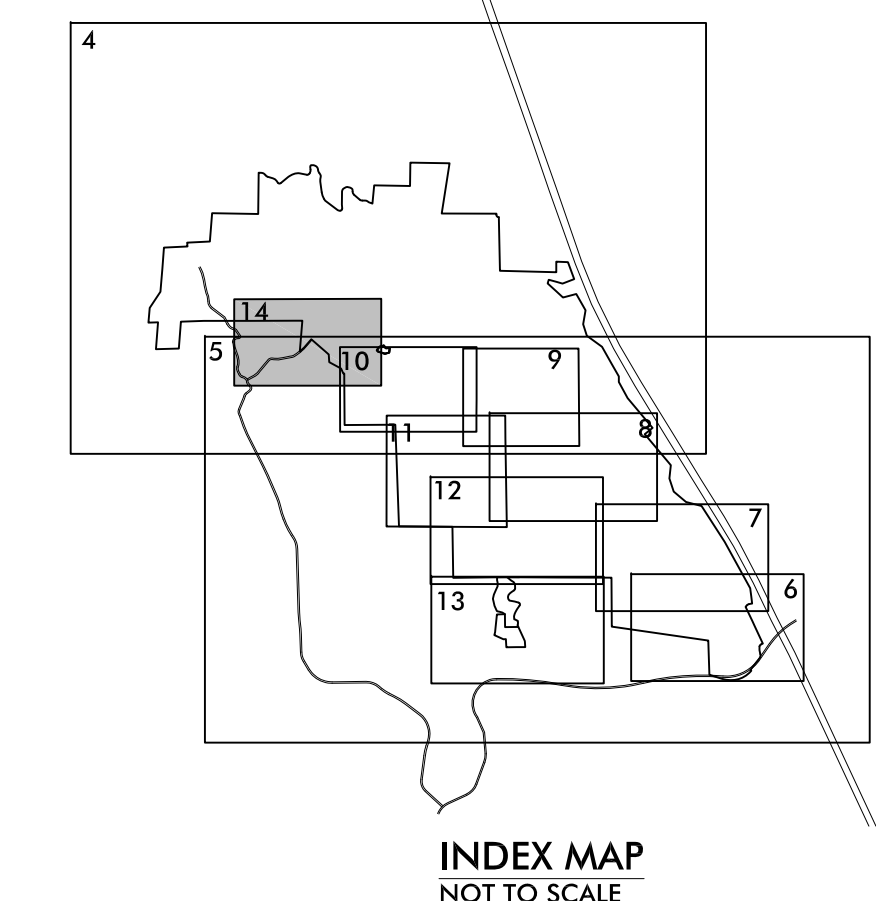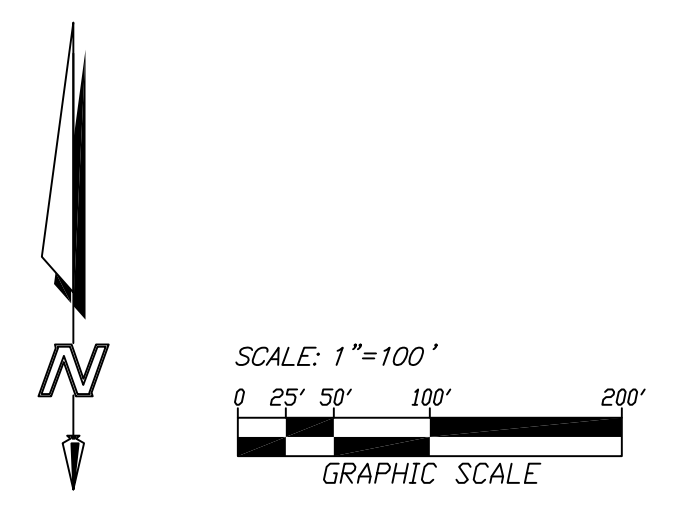

ENGINEER OF WORK
 FUSCOE ENGINEERING
 6390 GREENWICH DRIVE, STE. 170
 SAN DIEGO, CA 92122
 (858)554-1500



SHEET 14 OF 14

REV.	DATE	REVISION

FUSCOE ENGINEERING
 6390 Greenwich Drive, Suite 170
 San Diego, California 92122
 Tel 858.554.1500 • Fax 858.597.0335
 www.fuscoe.com

F:\PROJECTS\2006 NEWLAND\COMMENTS\2012\TM\14.DWG (11/16/12 10:22:29AM) PLOTTED BY: 60166